


Site Layout 1: 22/06/2009 – 20/07/2009

Incorporating Sections 1, 2 & 3 – New Build

Section Reference	Work Content	Possession Date	Completion Date
Phase 1	New Build		
Section 1	Construct New MUGA & Temporary Staff Car Park	22/06/2009	07/09/2009
Section 2	Construction of All Weather Sports Pitch	22/06/2009	04/01/2009
Section 3	Construction of New Build Block	22/06/2009	06/09/2010
Section 4	Temporary Music Block	22/09/2009	21/09/2009
Section 5	Temporary Classroom Village	22/06/2009	06/09/2010
Phase 2	Refurbishment of existing Main Block, Demolition and External Works		
Section 6	Refurbishment of Main Block, Demolitions and External Works	09/08/2010	06/09/2011
Section 7	Refurbishment of Changing Facilities & Gyms	09/08/2010	03/05/2011
Section 8	Possession of Existing Kitchen	03/05/2011	31/10/2011
Section 9	Remove Temporary Accommodation & Car Park, Complete MUGA Area, Car Park & Bike Stands	25/07/2011	31/10/2011

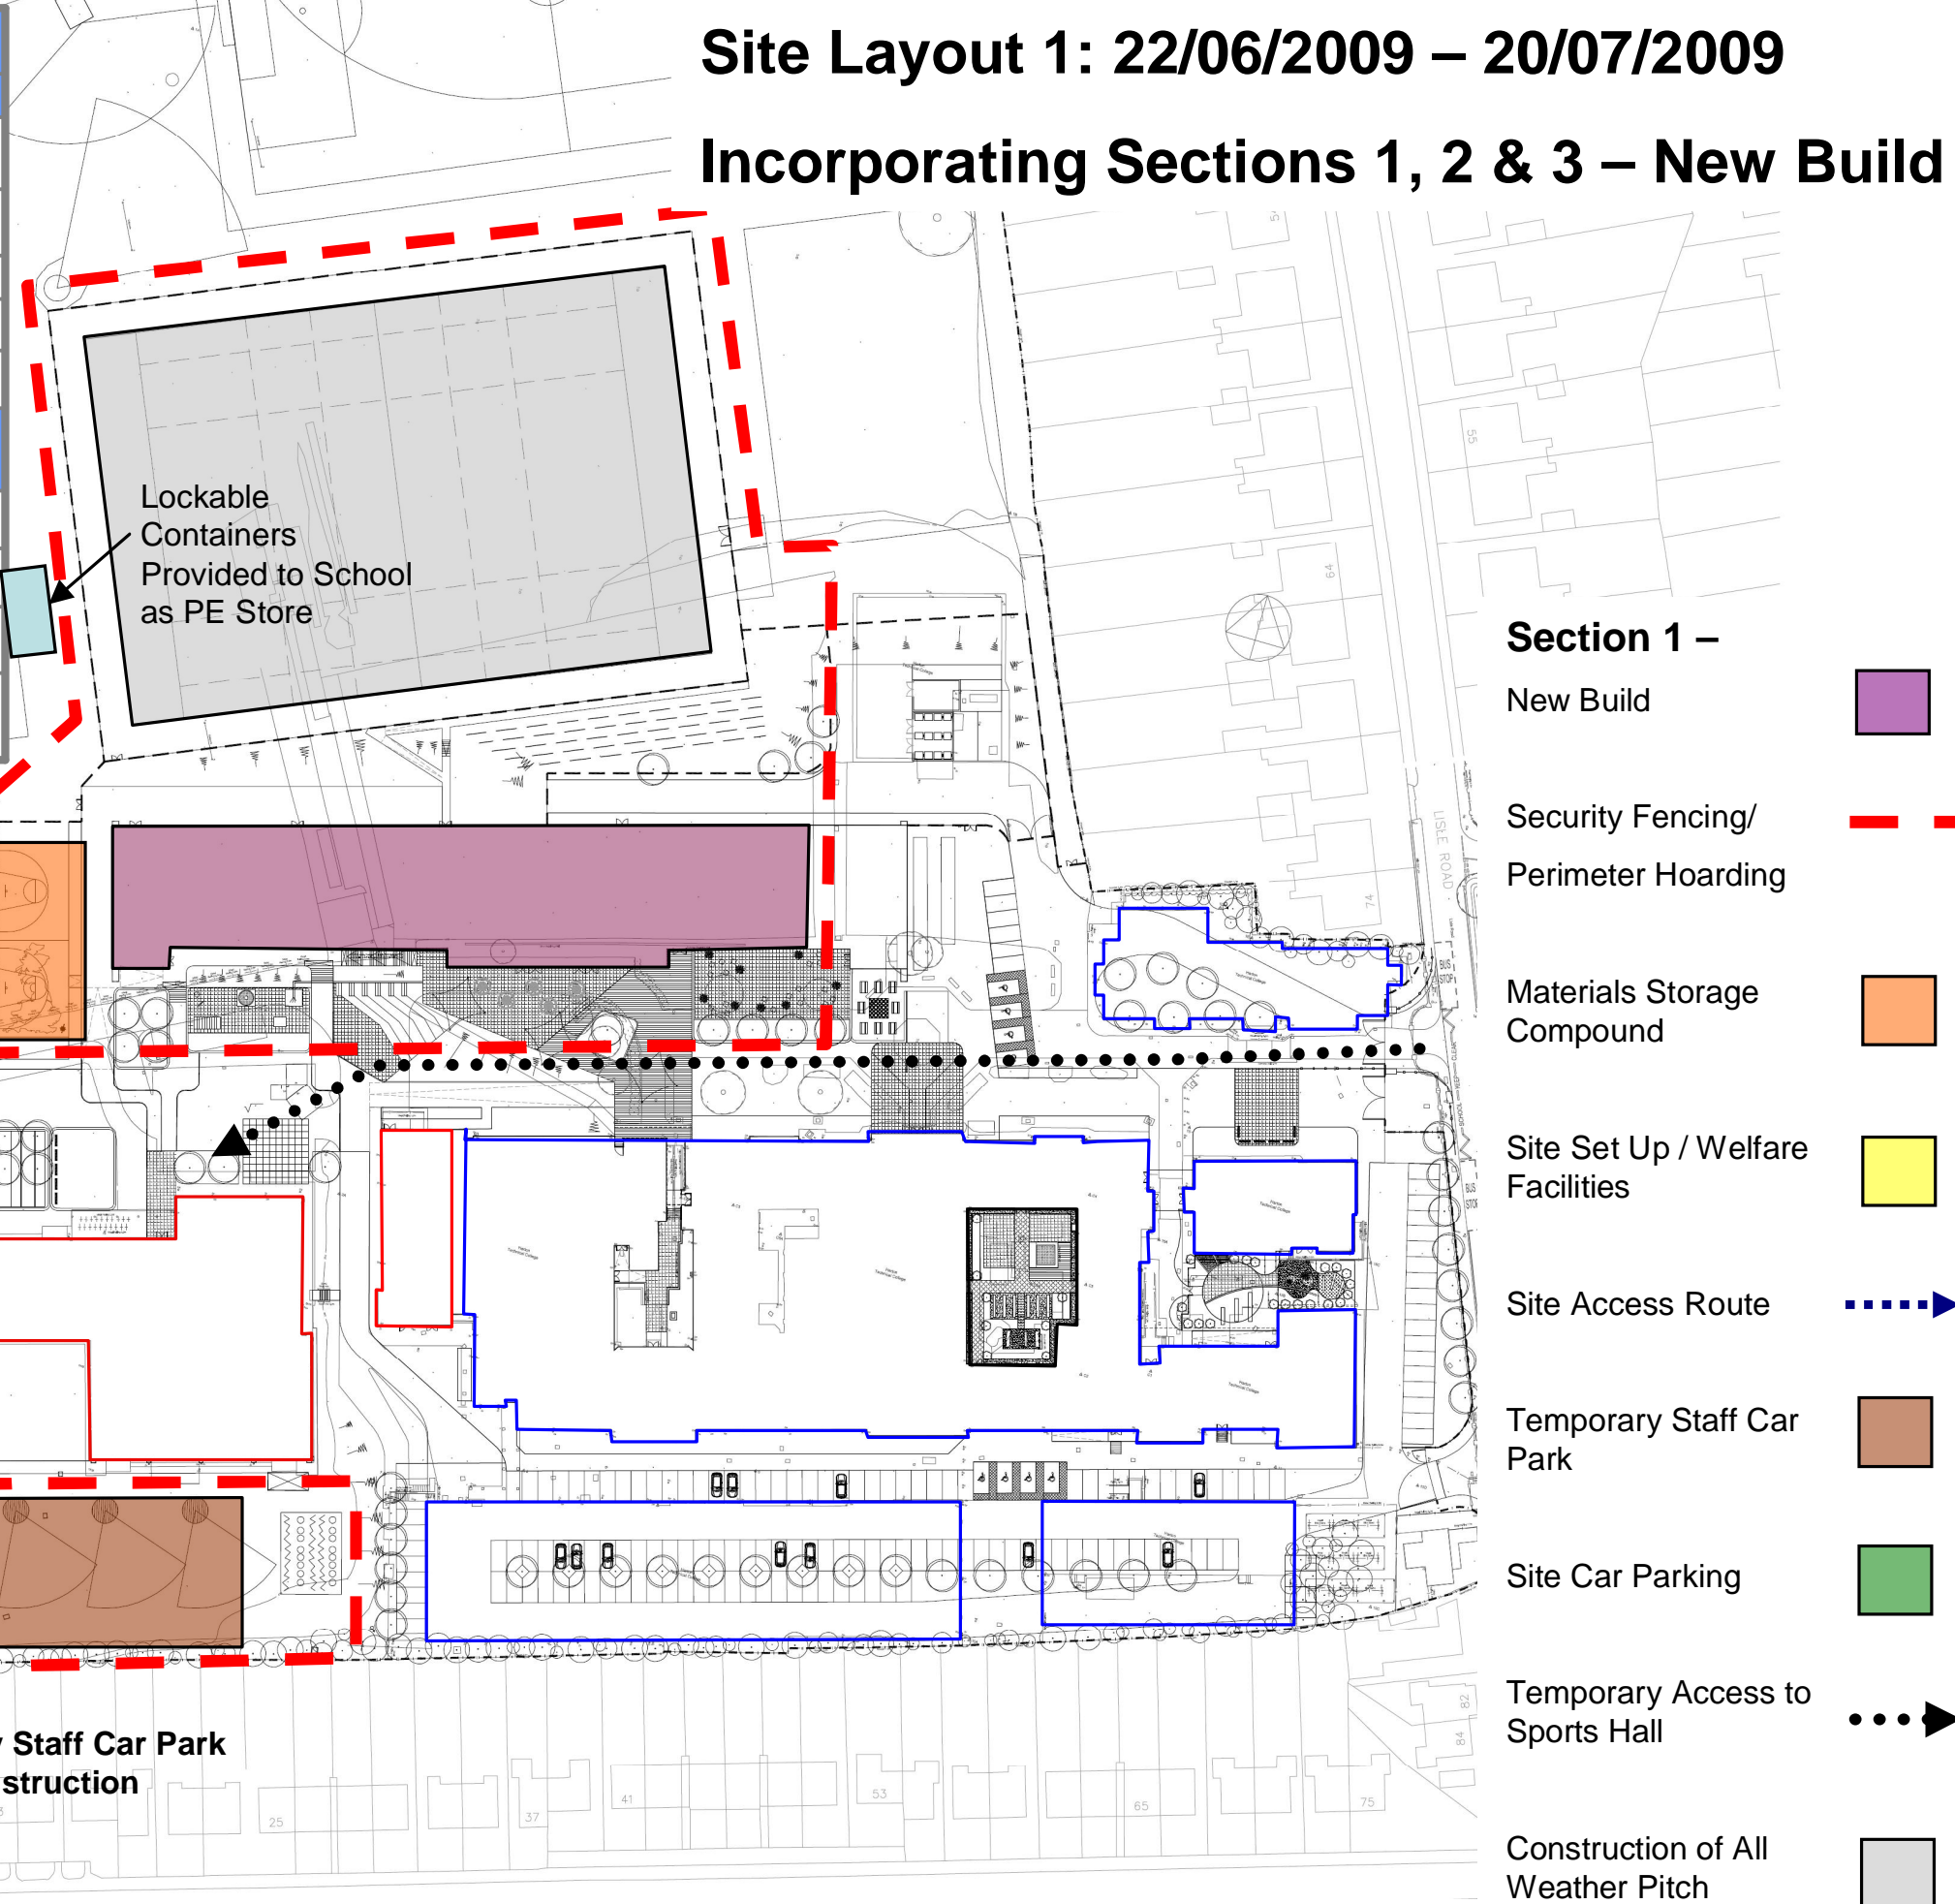

- Section 1 –**
- New Build
- Security Fencing/
Perimeter Hoarding
- Materials Storage Compound
- Site Set Up / Welfare Facilities
- Site Access Route
- Temporary Staff Car Park
- Site Car Parking
- Temporary Access to Sports Hall
- Construction of All Weather Pitch

New MUGA Under Construction

Temporary Staff Car Park Under Construction


Lockable Containers Provided to School as PE Store

Date	28/04/09	Project	Harton Technology College
		Title	Site Layout 1: 22/06/09 – 20/07/09
		Drawing No.	CBN03075-SL-1
		Revision	B

Site Layout 2: 20/07/2009 – 07/09/2009

Incorporating Sections 1, 2 & 3 – New Build


Section Reference	Work Content	Possession Date	Completion Date
Phase 1		New Build	
Section 1	Construct New MUGA & Temporary Staff Car Park	22/06/2009	07/09/2009
Section 2	Construction of All Weather Sports Pitch	22/06/2009	04/01/2009
Section 3	Construction of New Build Block	22/06/2009	06/09/2010
Section 4	Temporary Music Block	26/10/2009	21/09/2009
Section 5	Temporary Classroom Village	22/06/2009	06/09/2010
Phase 2	Refurbishment of existing Main Block, Demolition and External Works		
Section 6	Refurbishment of Main Block, Demolitions and External Works	09/08/2010	06/09/2011
Section 7	Refurbishment of Changing Facilities & Gyms	09/08/2010	03/05/2011
Section 8	Possession of Existing Kitchen	03/05/2011	31/10/2011
Section 9	Remove Temporary Accommodation & Car Park, Complete MUGA Area, Car Park & Bike Stands	25/07/2011	31/10/2011

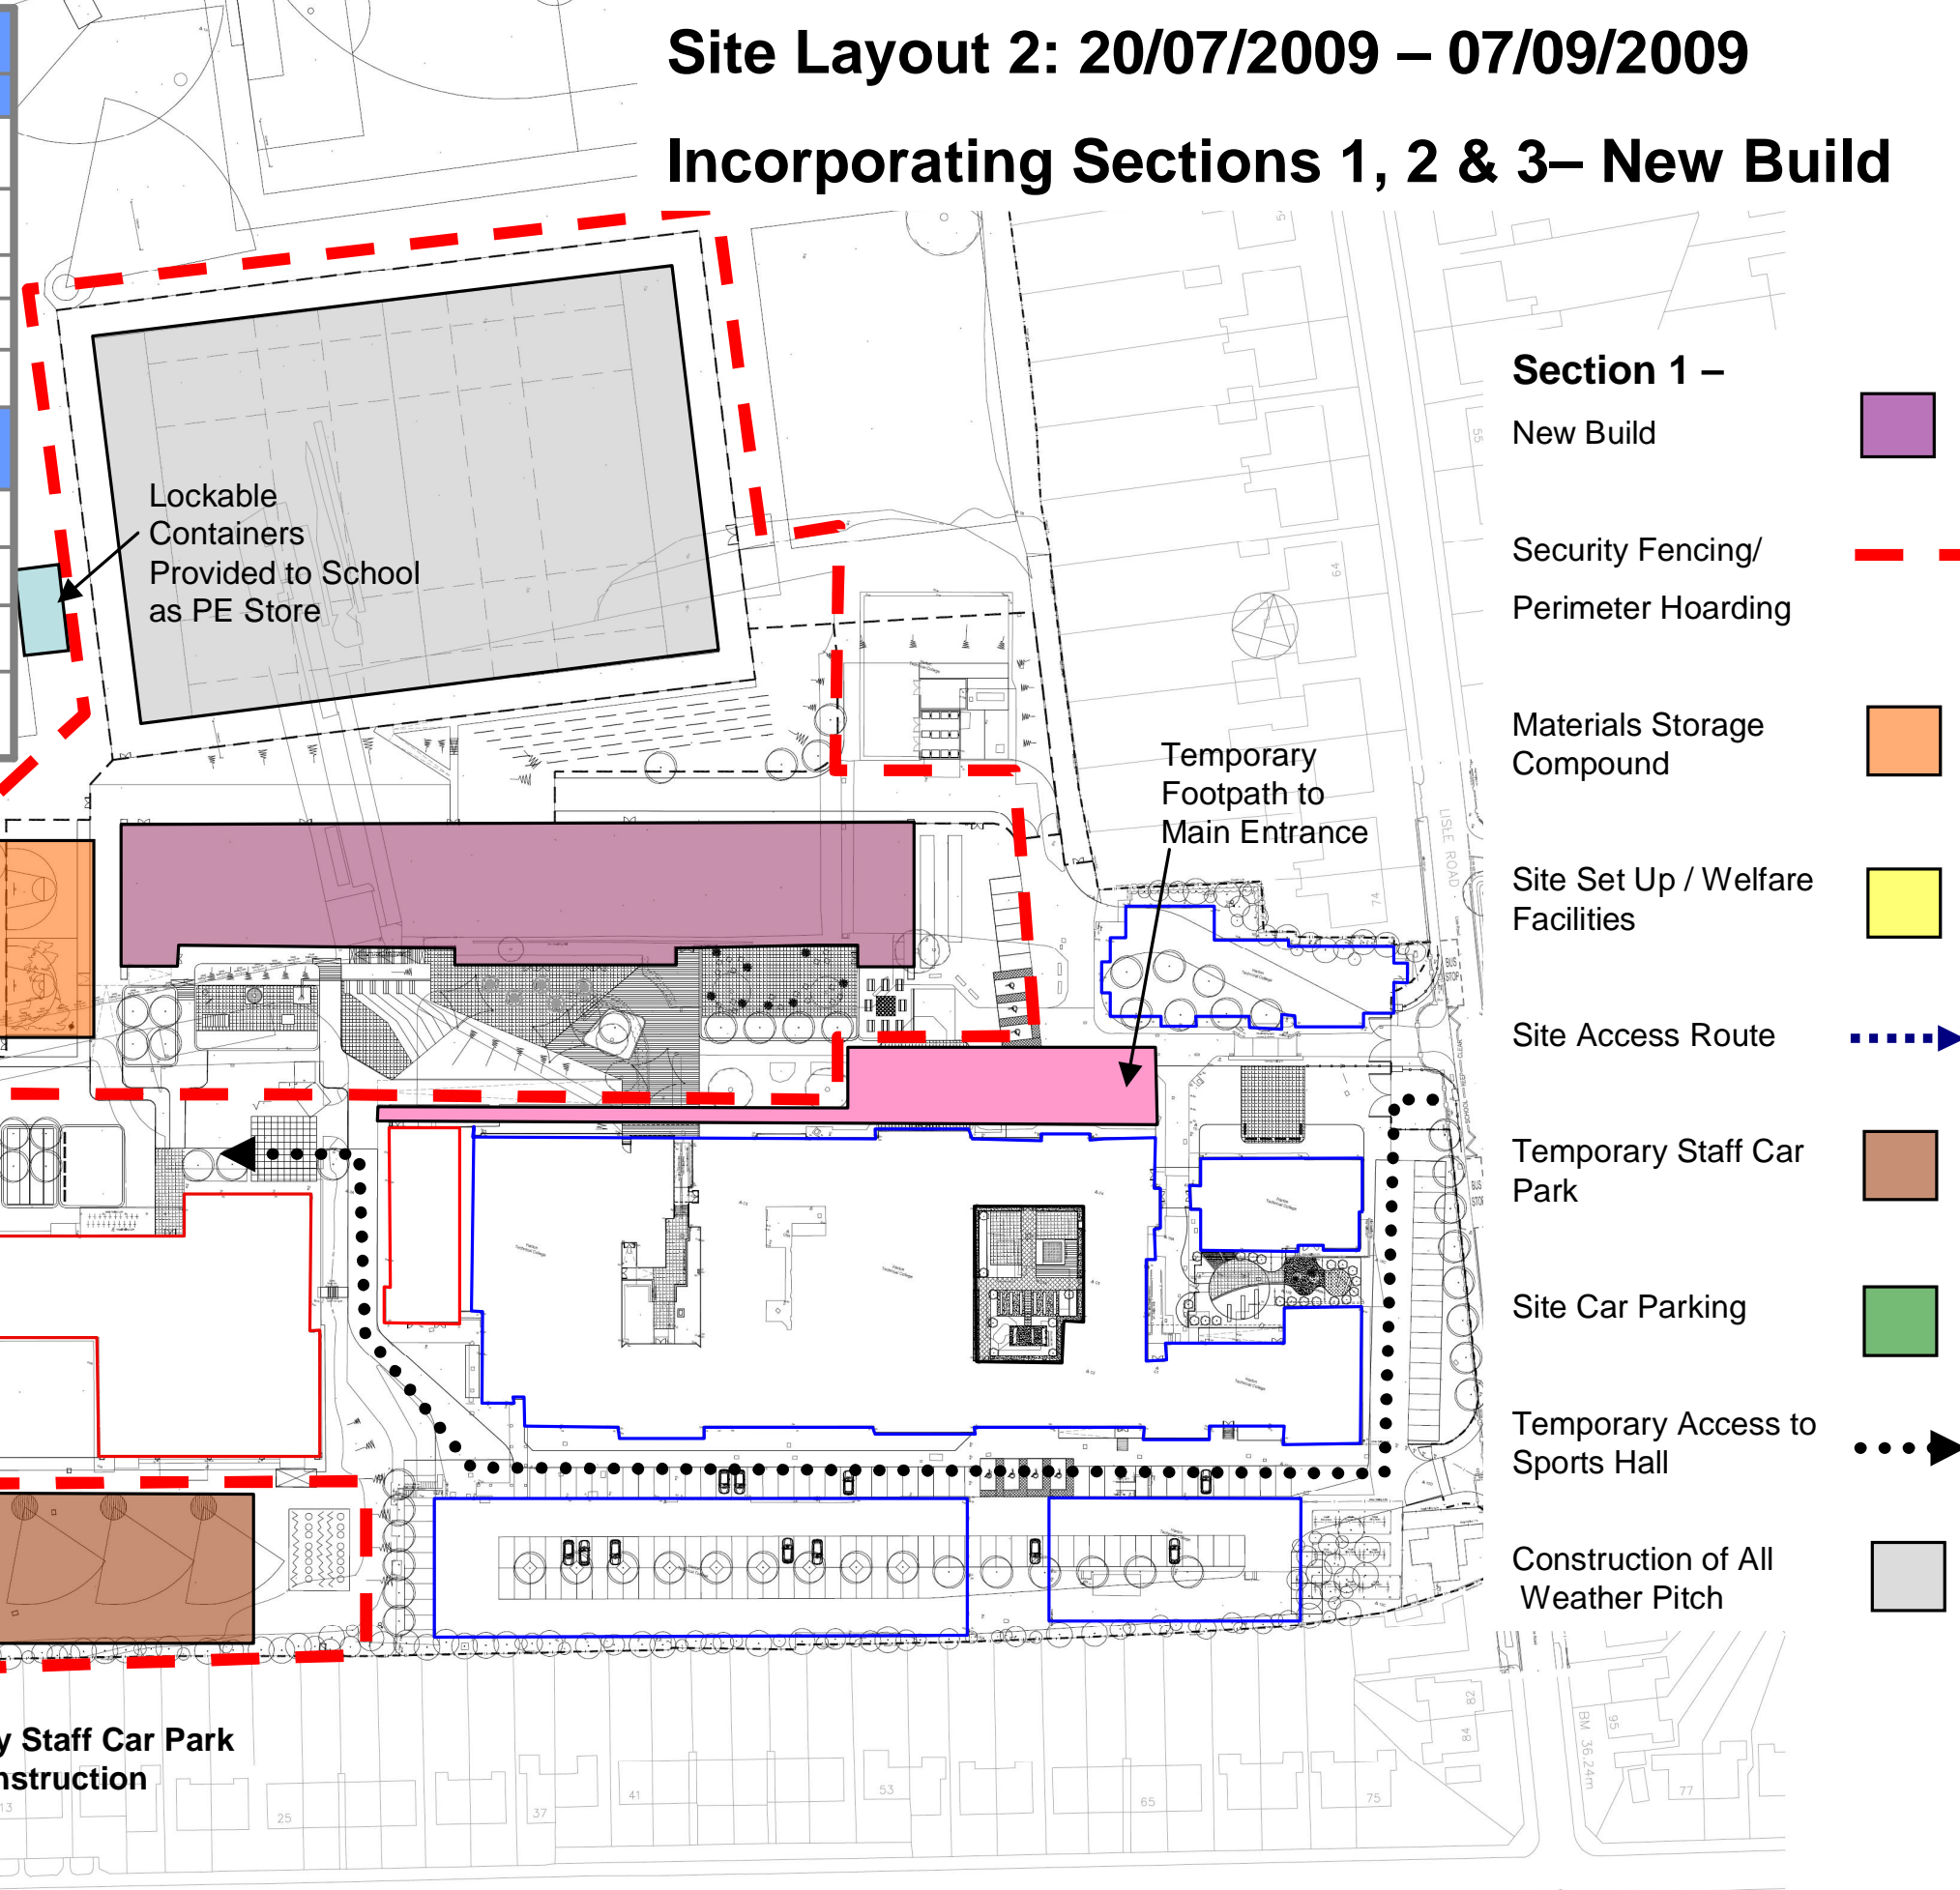





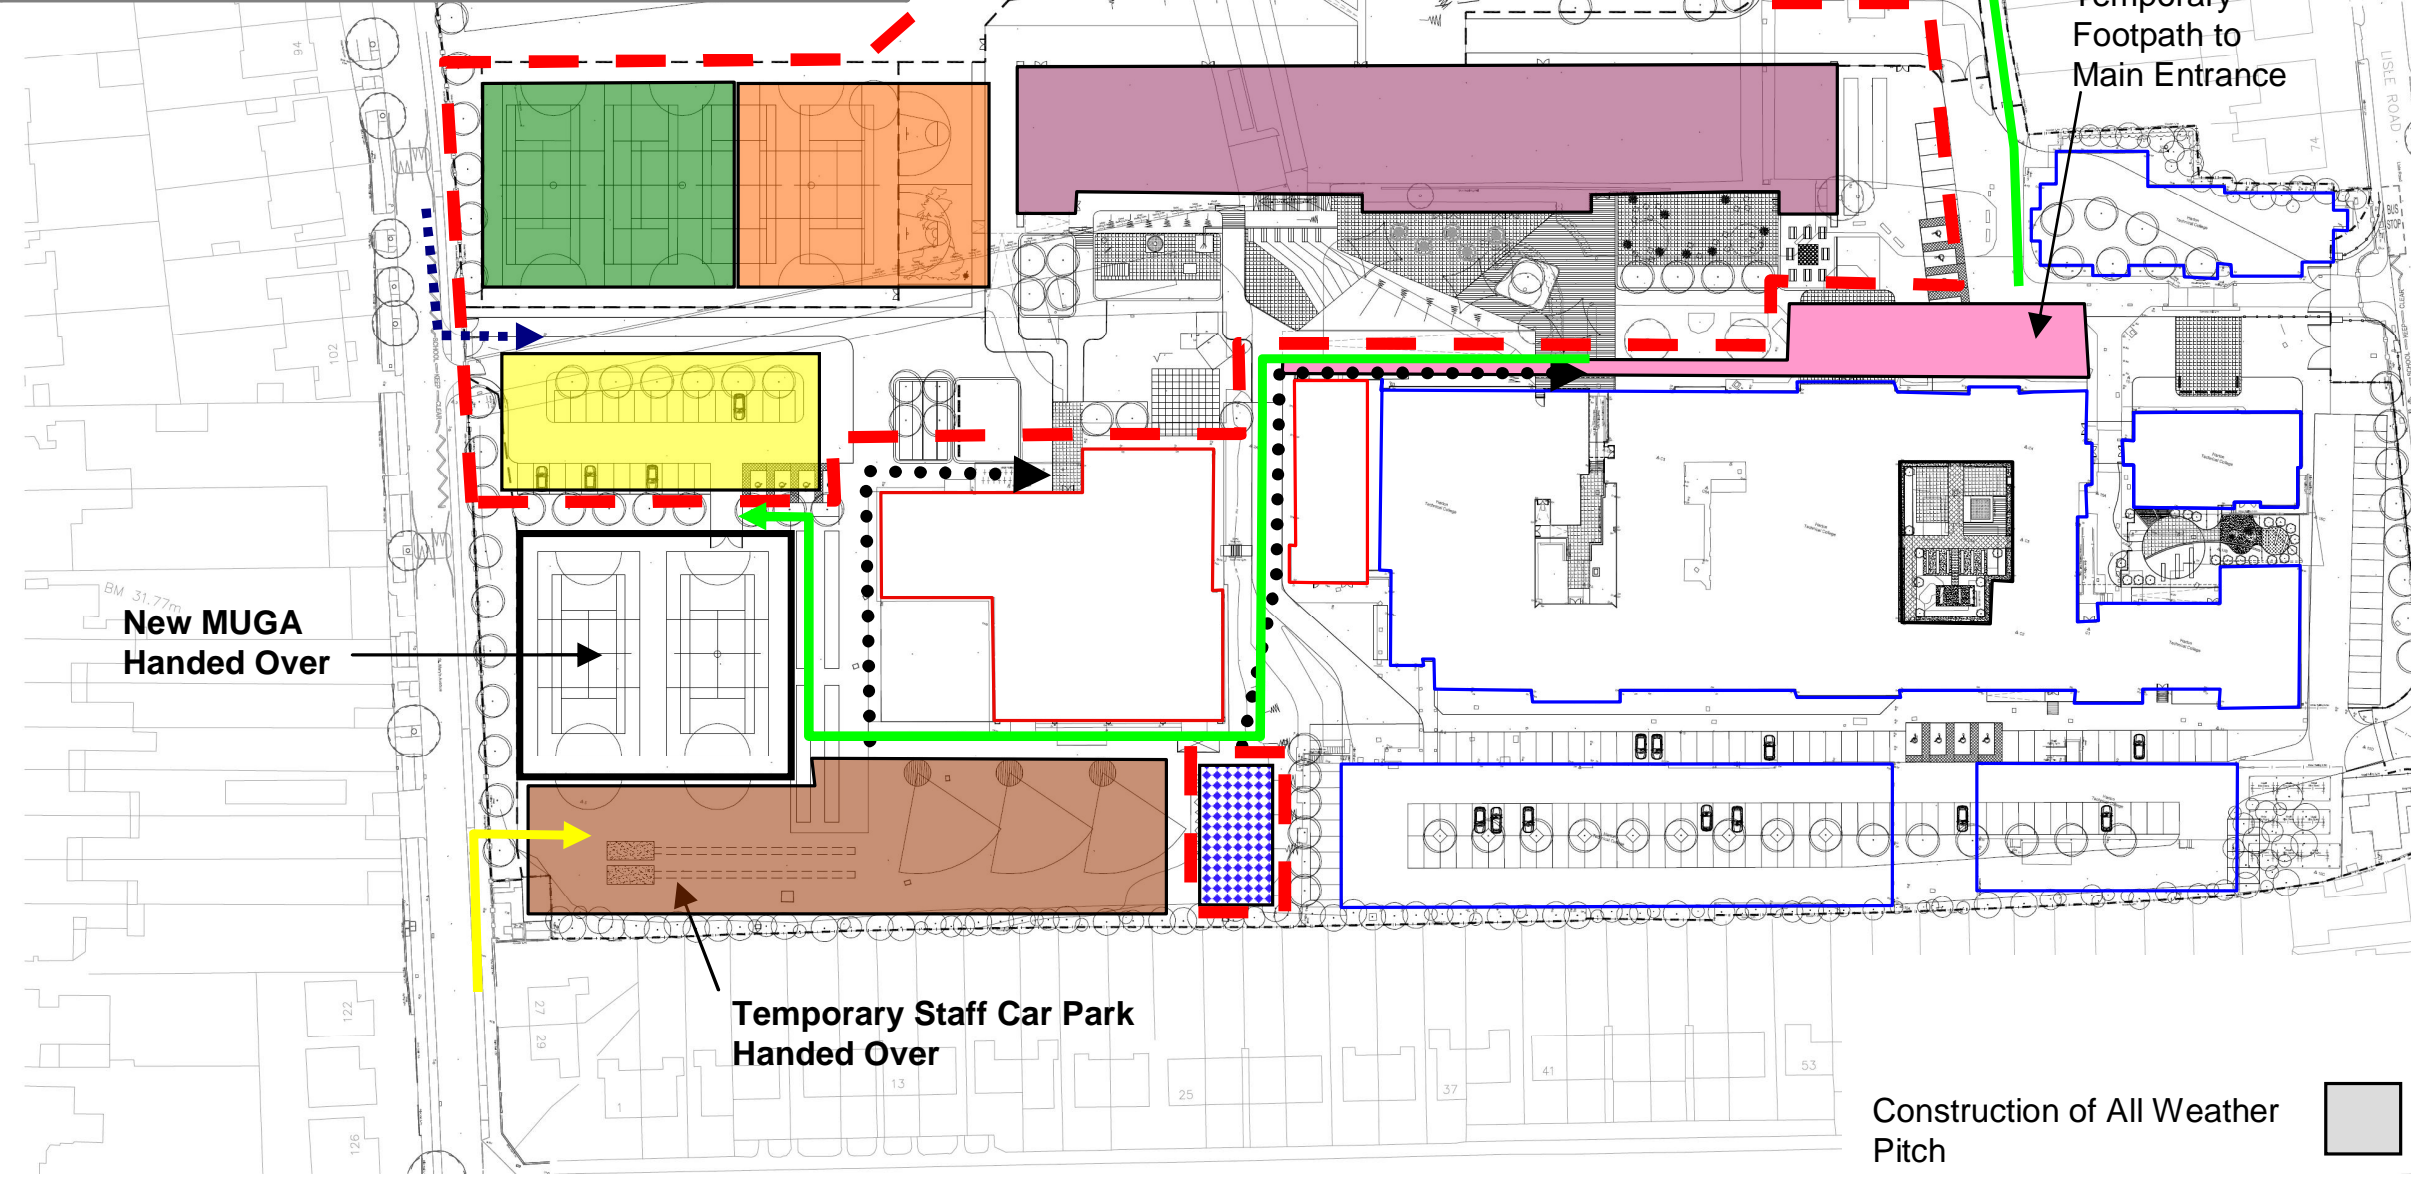


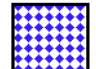



Site Layout 3: 07/09/2009 – 21/09/2009

Incorporating Sections 2 & 3 – New Build

Section Reference	Work Content	Possession Date	Completion Date
Phase 1	New Build		
Section 1	Construct New MUGA & Temporary Staff Car Park	22/06/2009	07/09/2009
Section 2	Construction of All Weather Sports Pitch	22/06/2009	04/01/2009
Section 3	Construction of New Build Block	22/06/2009	06/09/2010
Section 4	Temporary Music Block	26/10/2009	21/09/2009
Section 5	Temporary Classroom Village	22/06/2009	06/09/2010
Phase 2	Refurbishment of existing Main Block, Demolition and External Works		
Section 6	Refurbishment of Main Block, Demolitions and External Works	09/08/2010	06/09/2011
Section 7	Refurbishment of Changing Facilities & Gyms	09/08/2010	03/05/2011
Section 8	Possession of Existing Kitchen	03/05/2011	31/10/2011
Section 9	Remove Temporary Accommodation & Car Park, Complete MUGA Area, Car Park & Bike Stands	25/07/2011	31/10/2011




- Section 1 –**
- New Build 
- Security Fencing/ Perimeter Hoarding 
- Materials Storage Compound 
- Site Set Up / Welfare Facilities 
- Site Access Route 
- Temporary Staff Car Park 
- Site Car Parking 
- Access to Temporary Staff Car Park 
- School Access to Sports Pitches & MUGA 
- Temporary Music Block 
- Access to School & Sports Hall 

Date	28/04/09	Project	Harton Technology College
		Title	Site Layout 3: 07/09/09 - 21/09/2009
		Drawing No.	CBN03075-SL-3
		Revision	B

Site Layout 4: 21/09/2009 – 02/11/2009

Incorporating Sections 2, 3 & 4 – New Build

Section Reference	Work Content	Possession Date	Completion Date
Phase 1	New Build		
Section 1	Construct New MUGA & Temporary Staff Car Park	22/06/2009	07/09/2009
Section 2	Construction of All Weather Sports Pitch	22/06/2009	04/01/2009
Section 3	Construction of New Build Block	22/06/2009	06/09/2010
Section 4	Temporary Music Block	26/10/2009	21/09/2009
Section 5	Temporary Classroom Village	22/06/2009	06/09/2010
Phase 2	Refurbishment of existing Main Block, Demolition and External Works		
Section 6	Refurbishment of Main Block, Demolitions and External Works	09/08/2010	06/09/2011
Section 7	Refurbishment of Changing Facilities & Gyms	09/08/2010	03/05/2011
Section 8	Possession of Existing Kitchen	03/05/2011	31/10/2011
Section 9	Remove Temporary Accommodation & Car Park, Complete MUGA Area, Car Park & Bike Stands	25/07/2011	31/10/2011

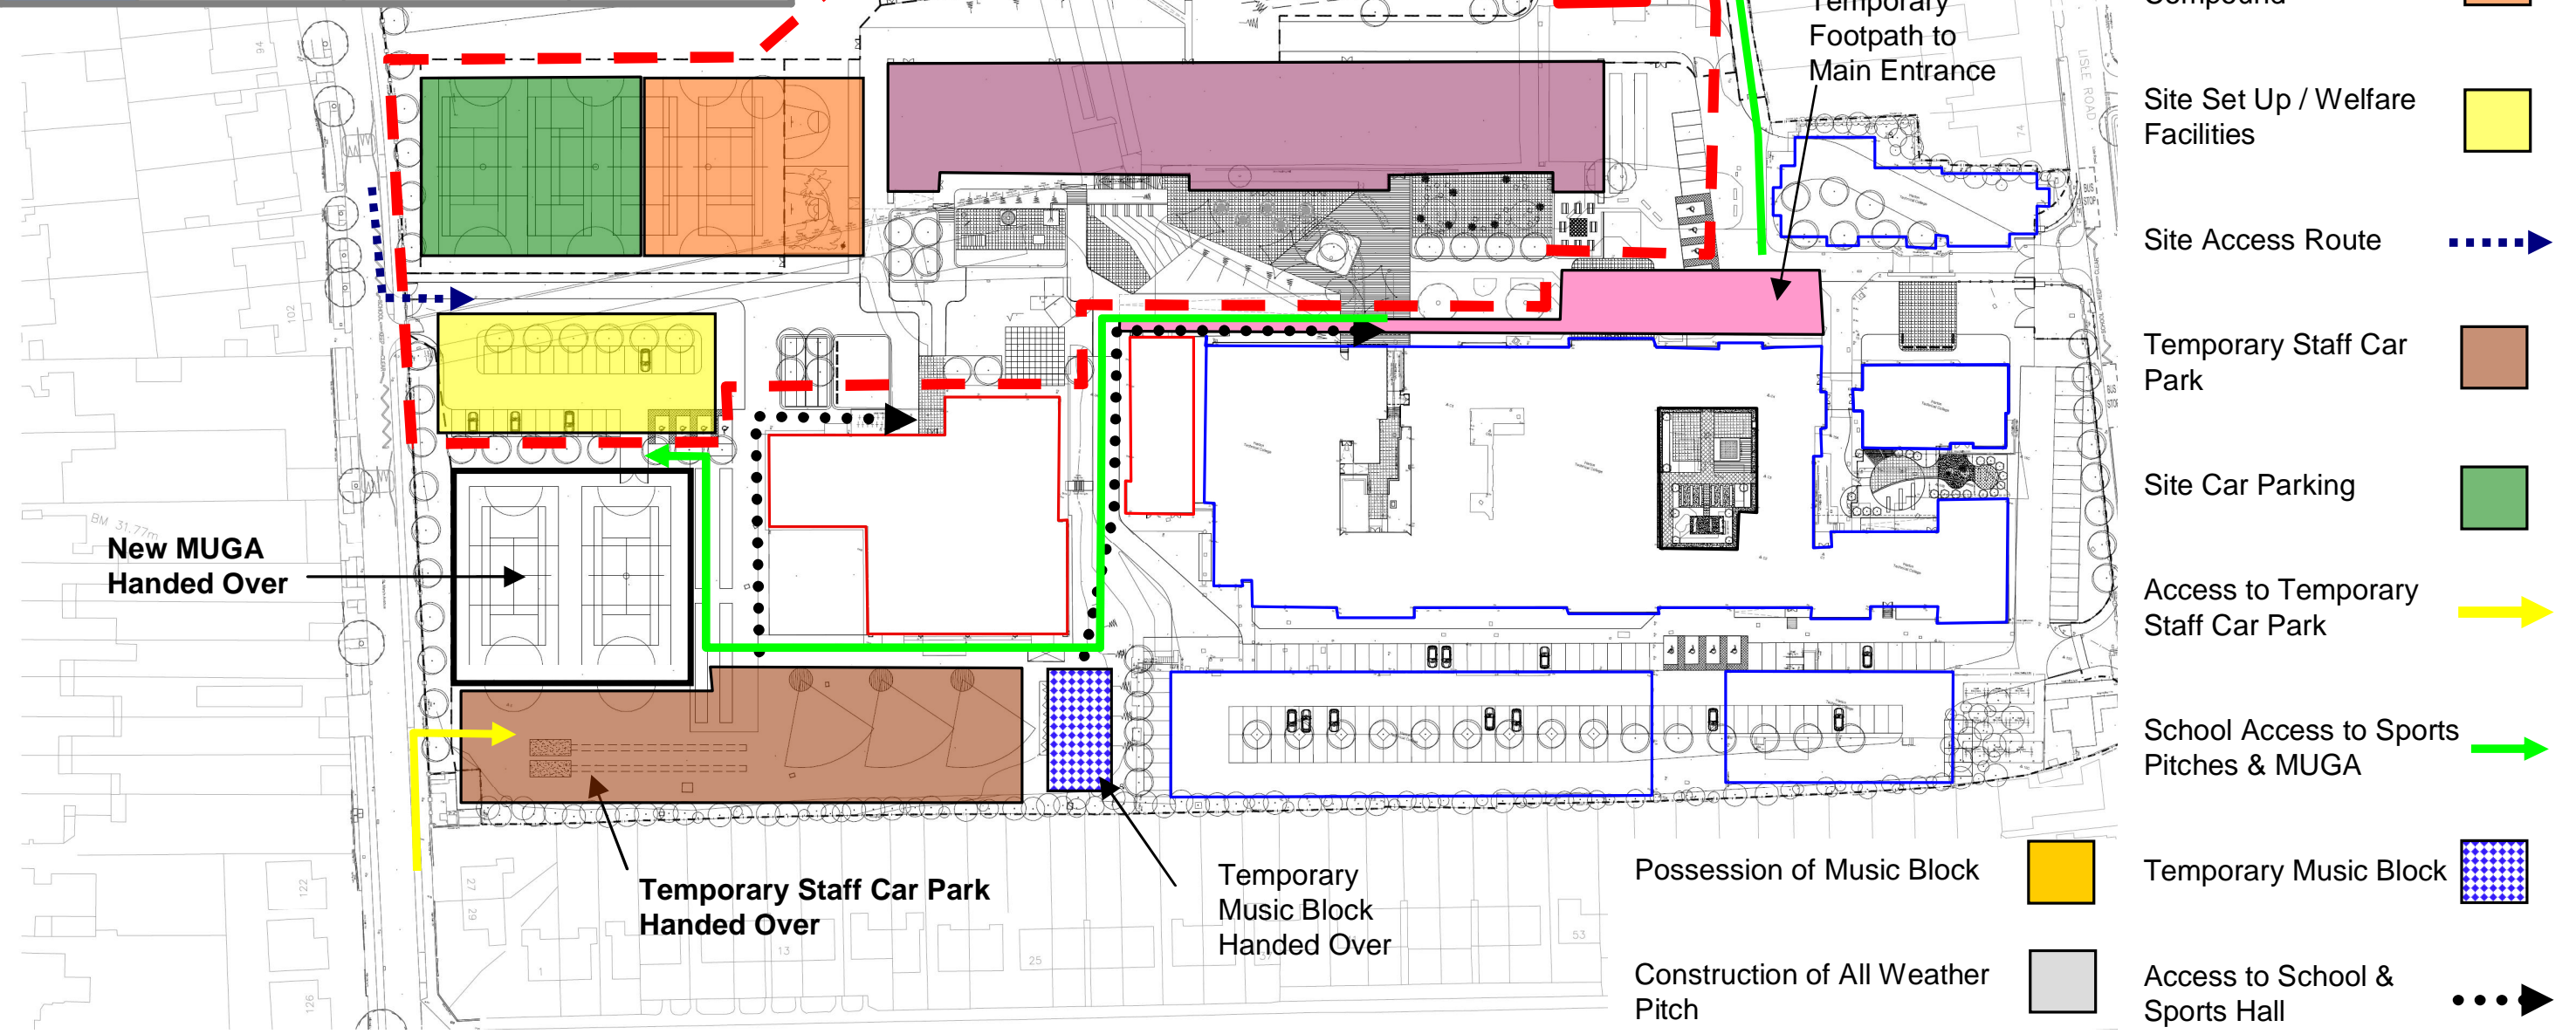


- Section 1 –**
- New Build
- Security Fencing/
Perimeter Hoarding
- Materials Storage
Compound
- Site Set Up / Welfare
Facilities
- Site Access Route
- Temporary Staff Car
Park
- Site Car Parking
- Access to Temporary
Staff Car Park
- School Access to Sports
Pitches & MUGA
- Possession of Music Block
- Construction of All Weather
Pitch
- Temporary Music Block
- Access to School &
Sports Hall

Site Layout 5: 02/11/2009 – 04/01/2010

Incorporating Section 3 – New Build

Section Reference	Work Content	Possession Date	Completion Date
Phase 1		New Build	
Section 1	Construct New MUGA & Temporary Staff Car Park	22/06/2009	07/09/2009
Section 2	Construction of All Weather Sports Pitch	22/06/2009	04/01/2009
Section 3	Construction of New Build Block	22/06/2009	06/09/2010
Section 4	Temporary Music Block	26/10/2009	21/09/2009
Section 5	Temporary Classroom Village	22/06/2009	06/09/2010
Phase 2	Refurbishment of existing Main Block, Demolition and External Works		
Section 6	Refurbishment of Main Block, Demolitions and External Works	09/08/2010	06/09/2011
Section 7	Refurbishment of Changing Facilities & Gyms	09/08/2010	03/05/2011
Section 8	Possession of Existing Kitchen	03/05/2011	31/10/2011
Section 9	Remove Temporary Accommodation & Car Park, Complete MUGA Area, Car Park & Bike Stands	25/07/2011	31/10/2011

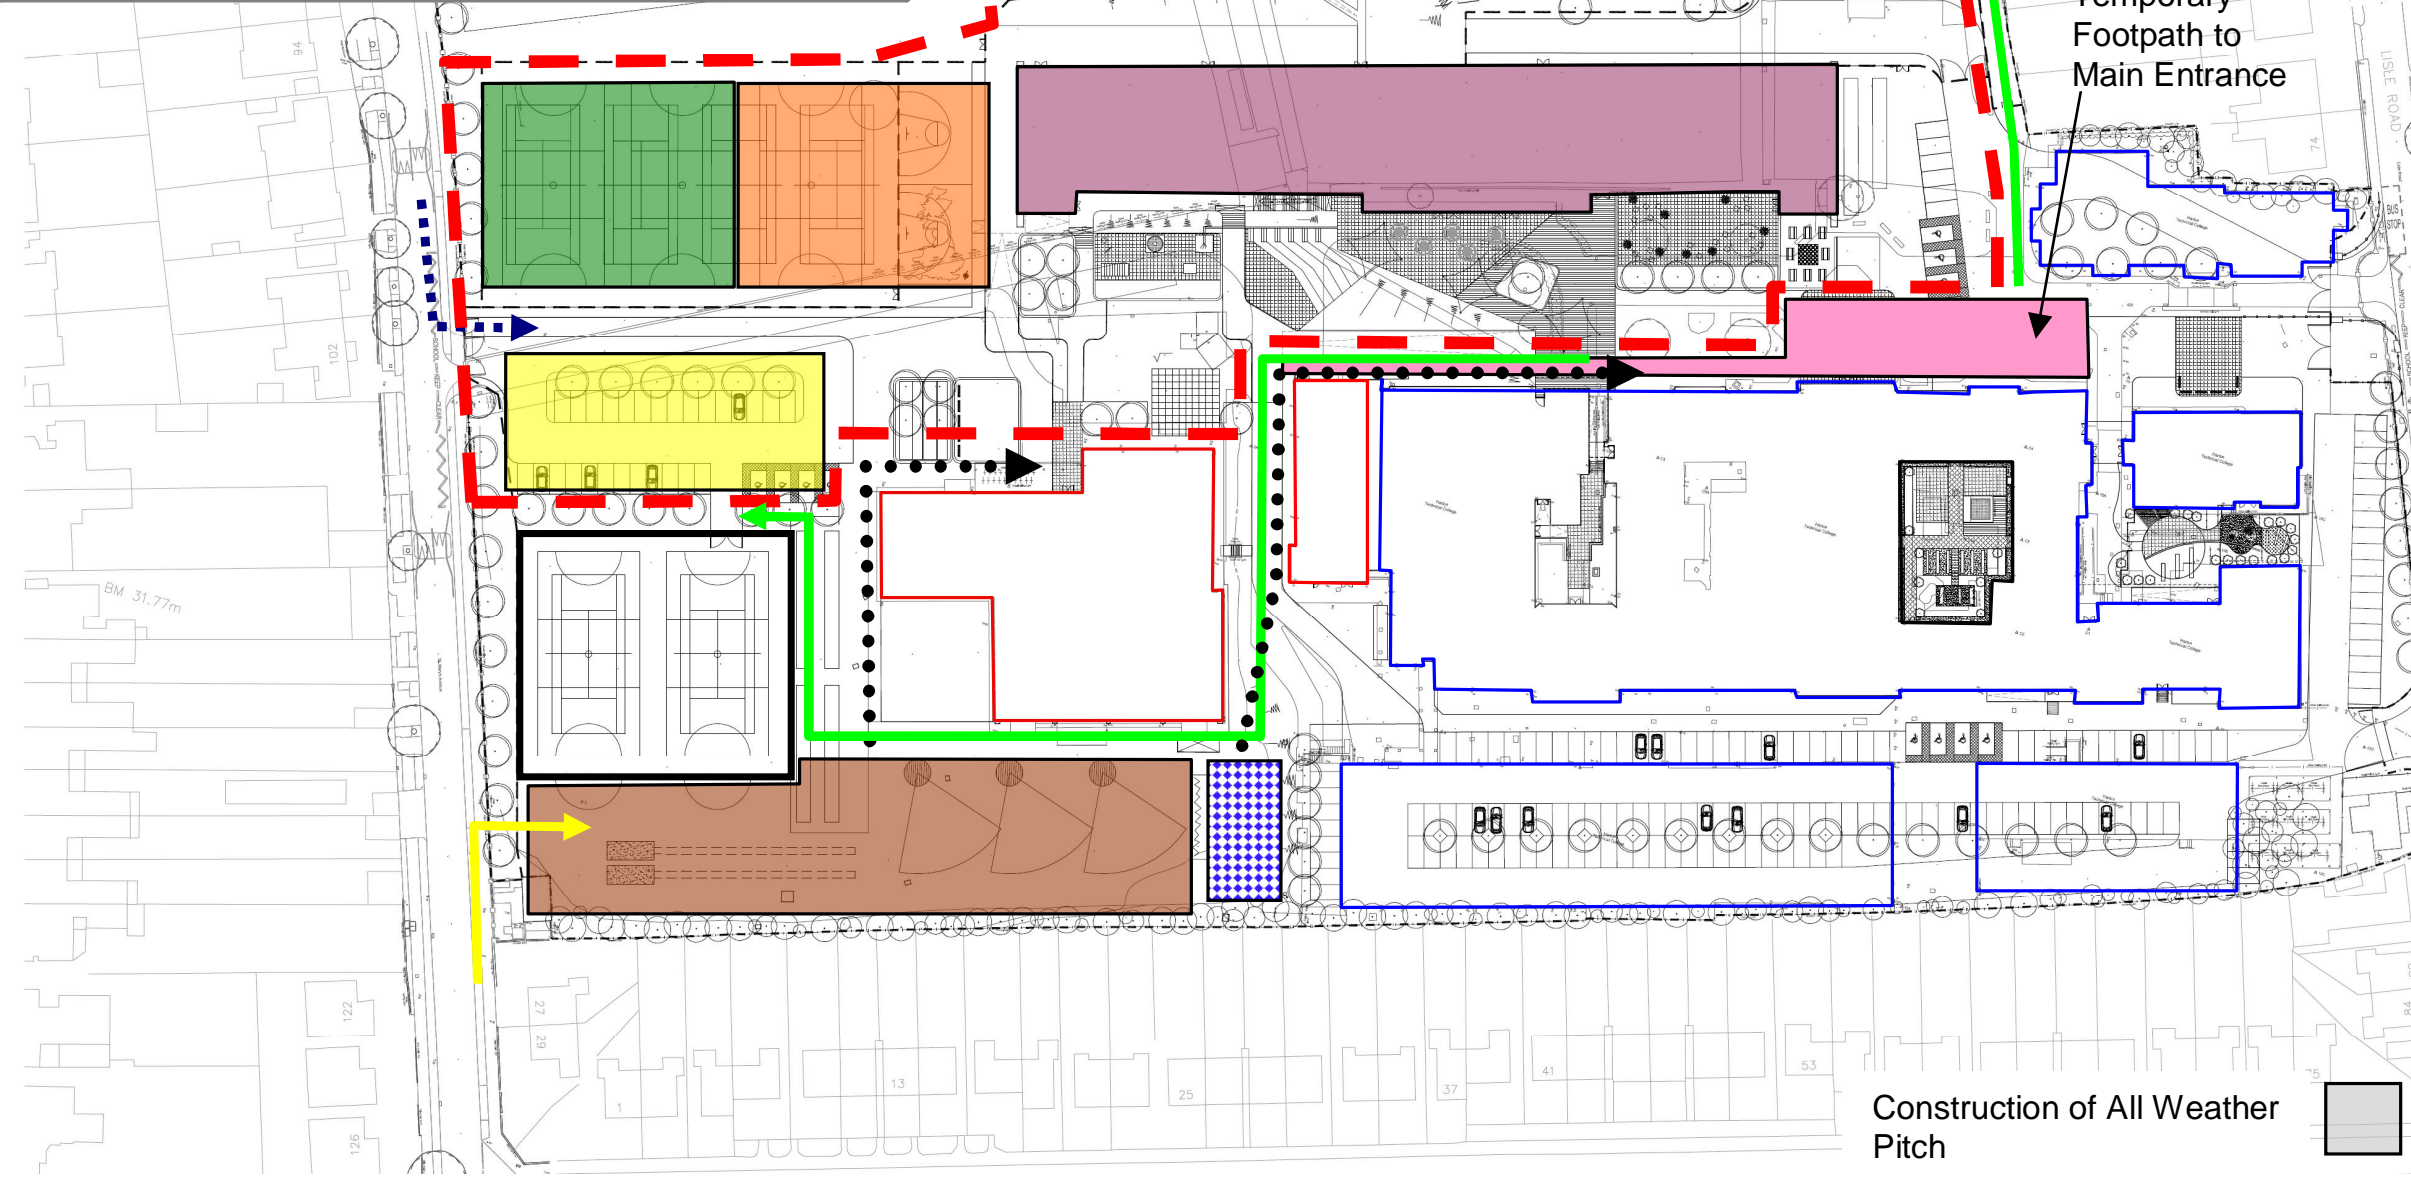


- Section 1 –**
- New Build
- Security Fencing/
Perimeter Hoarding
- Materials Storage
Compound
- Site Set Up / Welfare
Facilities
- Site Access Route
- Temporary Staff Car
Park
- Site Car Parking
- Access to Temporary
Staff Car Park
- School Access to Sports
Pitches & MUGA
- Temporary Music Block
- Construction of All Weather
Pitch
- Access to School &
Sports Hall

Date	28/04/09	Project	Harton Technology College
		Title	Site Layout 5: 02/11/09 – 04/01/10
		Drawing No.	CBN03075-SL-5
		Revision	B

Site Layout 6: 04/01/2010 – 31/05/2010

Incorporating Sections 3 – New Build

Section Reference	Work Content	Possession Date	Completion Date
Phase 1	New Build		
Section 1	Construct New MUGA & Temporary Staff Car Park	22/06/2009	07/09/2009
Section 2	Construction of All Weather Sports Pitch	22/06/2009	04/01/2009
Section 3	Construction of New Build Block	22/06/2009	06/09/2010
Section 4	Temporary Music Block	26/10/2009	21/09/2009
Section 5	Temporary Classroom Village	22/06/2009	06/09/2010
Phase 2	Refurbishment of existing Main Block, Demolition and External Works		
Section 6	Refurbishment of Main Block, Demolitions and External Works	09/08/2010	06/09/2011
Section 7	Refurbishment of Changing Facilities & Gyms	09/08/2010	03/05/2011
Section 8	Possession of Existing Kitchen	03/05/2011	31/10/2011
Section 9	Remove Temporary Accommodation & Car Park, Complete MUGA Area, Car Park & Bike Stands	25/07/2011	31/10/2011

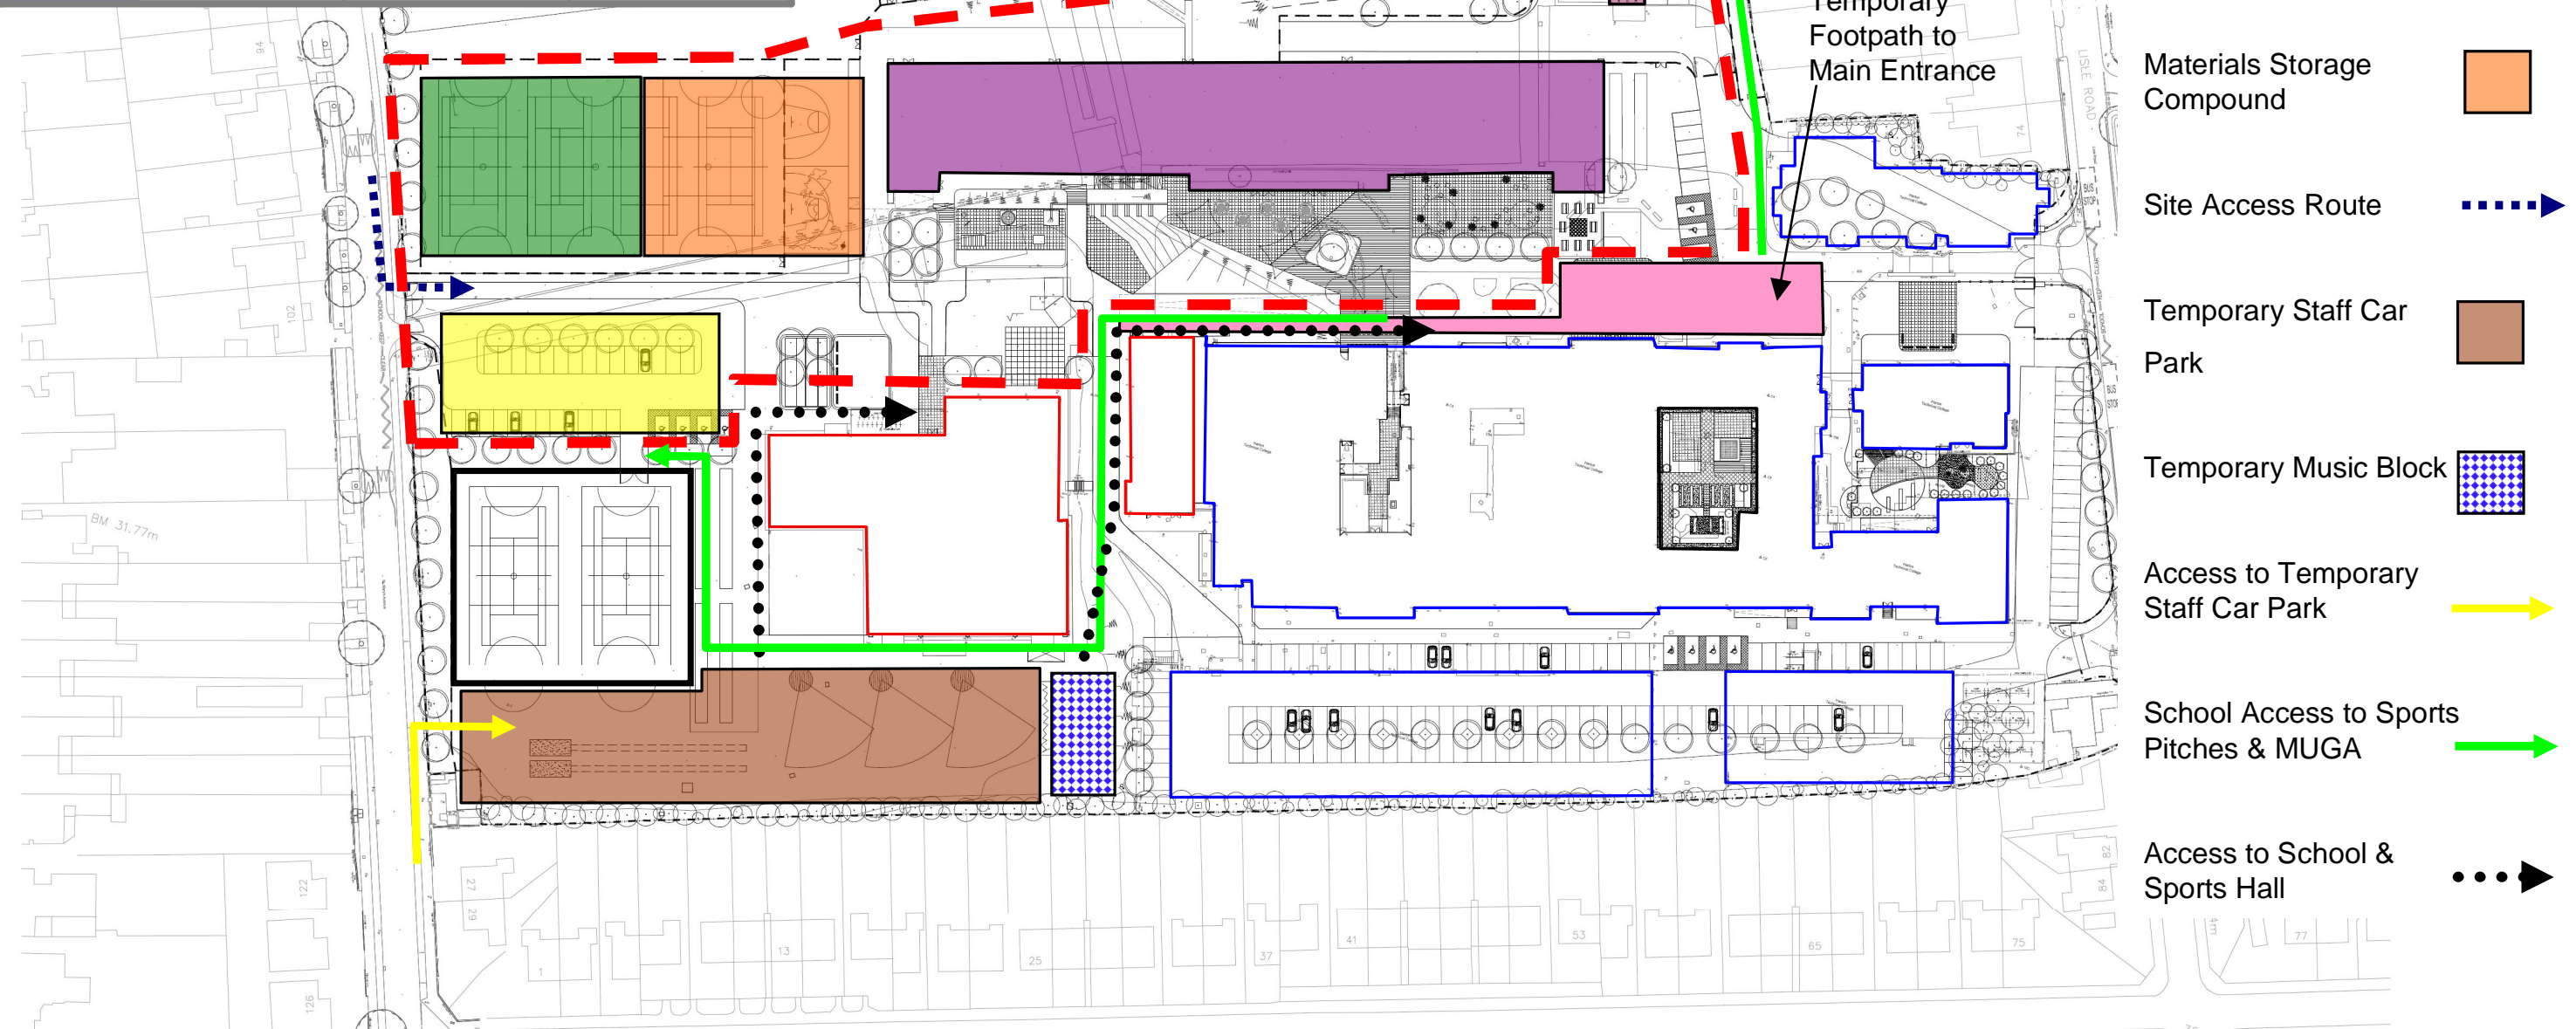


Date	28/04/09	Project	Harton Technology College
		Title	Site Layout 6: 04/01/10 – 31/05/10
		Drawing No.	CBN03075-SL-6
		Revision	B

Site Layout 7: 31/05/2010 – 09/08/2010

Incorporating Section 3 & 5

Section Reference	Work Content	Possession Date	Completion Date
Phase 1	New Build		
Section 1	Construct New MUGA & Temporary Staff Car Park	22/06/2009	07/09/2009
Section 2	Construction of All Weather Sports Pitch	22/06/2009	04/01/2009
Section 3	Construction of New Build Block	22/06/2009	06/09/2010
Section 4	Temporary Music Block	26/10/2009	21/09/2009
Section 5	Temporary Classroom Village	22/06/2009	06/09/2010
Phase 2	Refurbishment of existing Main Block, Demolition and External Works		
Section 6	Refurbishment of Main Block, Demolitions and External Works	09/08/2010	06/09/2011
Section 7	Refurbishment of Changing Facilities & Gyms	09/08/2010	03/05/2011
Section 8	Possession of Existing Kitchen	03/05/2011	31/10/2011
Section 9	Remove Temporary Accommodation & Car Park, Complete MUGA Area, Car Park & Bike Stands	25/07/2011	31/10/2011

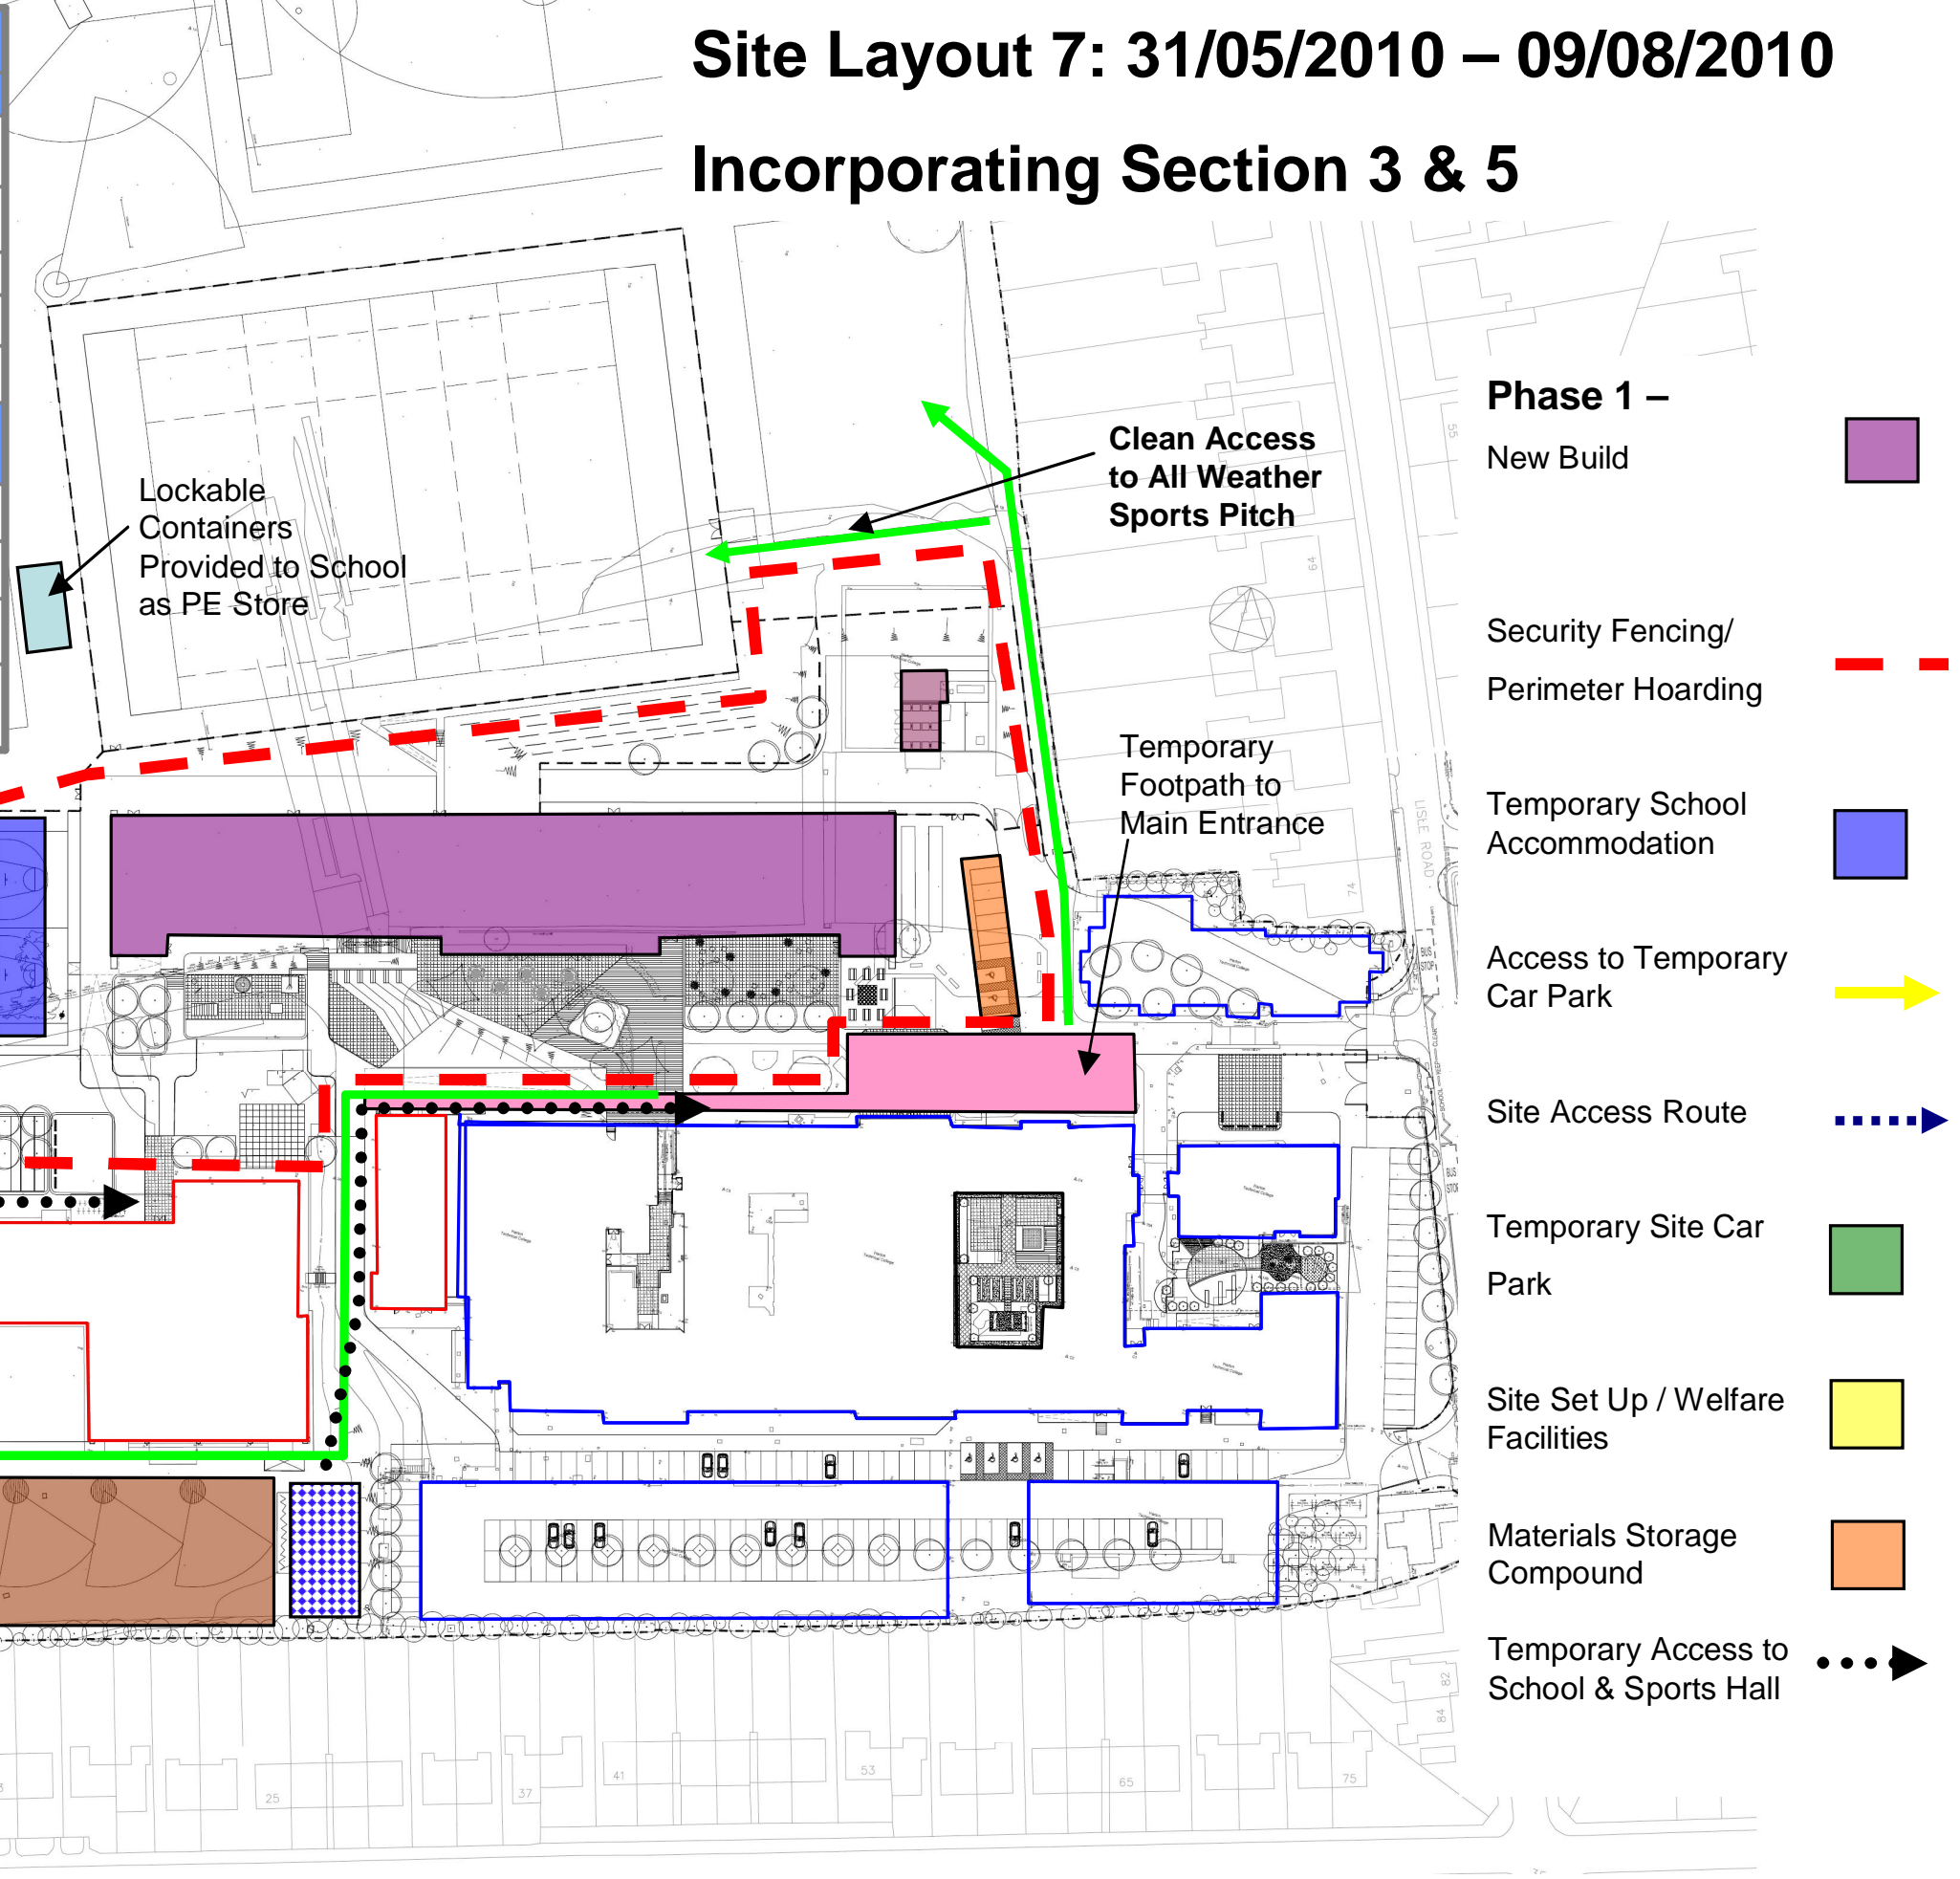


- Phase 1 –**
- New Build
 - Security Fencing/ Perimeter Hoarding
 - Temporary School Accommodation
 - Access to Temporary Car Park
 - Site Access Route
 - Temporary Site Car Park
 - Site Set Up / Welfare Facilities
 - Materials Storage Compound
 - Temporary Access to School & Sports Hall

Date	Project	
28/04/09	Harton Technology College	
	Title	
	Site Layout 7: 31/05/2010 – 09/08/2010	
	Drawing No.	Revision
	CBN03075-SL-7	B

Site Layout 8: 09/08/2010 – 06/09/2010

Incorporating Sections 3, 5, 6 & 7

Section Reference	Work Content	Possession Date	Completion Date
Phase 1	New Build		
Section 1	Construct New MUGA & Temporary Staff Car Park	22/06/2009	07/09/2009
Section 2	Construction of All Weather Sports Pitch	22/06/2009	04/01/2009
Section 3	Construction of New Build Block	22/06/2009	06/09/2010
Section 4	Temporary Music Block	26/10/2009	21/09/2009
Section 5	Temporary Classroom Village	22/06/2009	06/09/2010
Phase 2	Refurbishment of existing Main Block, Demolition and External Works		
Section 6	Refurbishment of Main Block, Demolitions and External Works	09/08/2010	06/09/2011
Section 7	Refurbishment of Changing Facilities & Gyms	09/08/2010	03/05/2011
Section 8	Possession of Existing Kitchen	03/05/2011	31/10/2011
Section 9	Remove Temporary Accommodation & Car Park, Complete MUGA Area, Car Park & Bike Stands	25/07/2011	31/10/2011

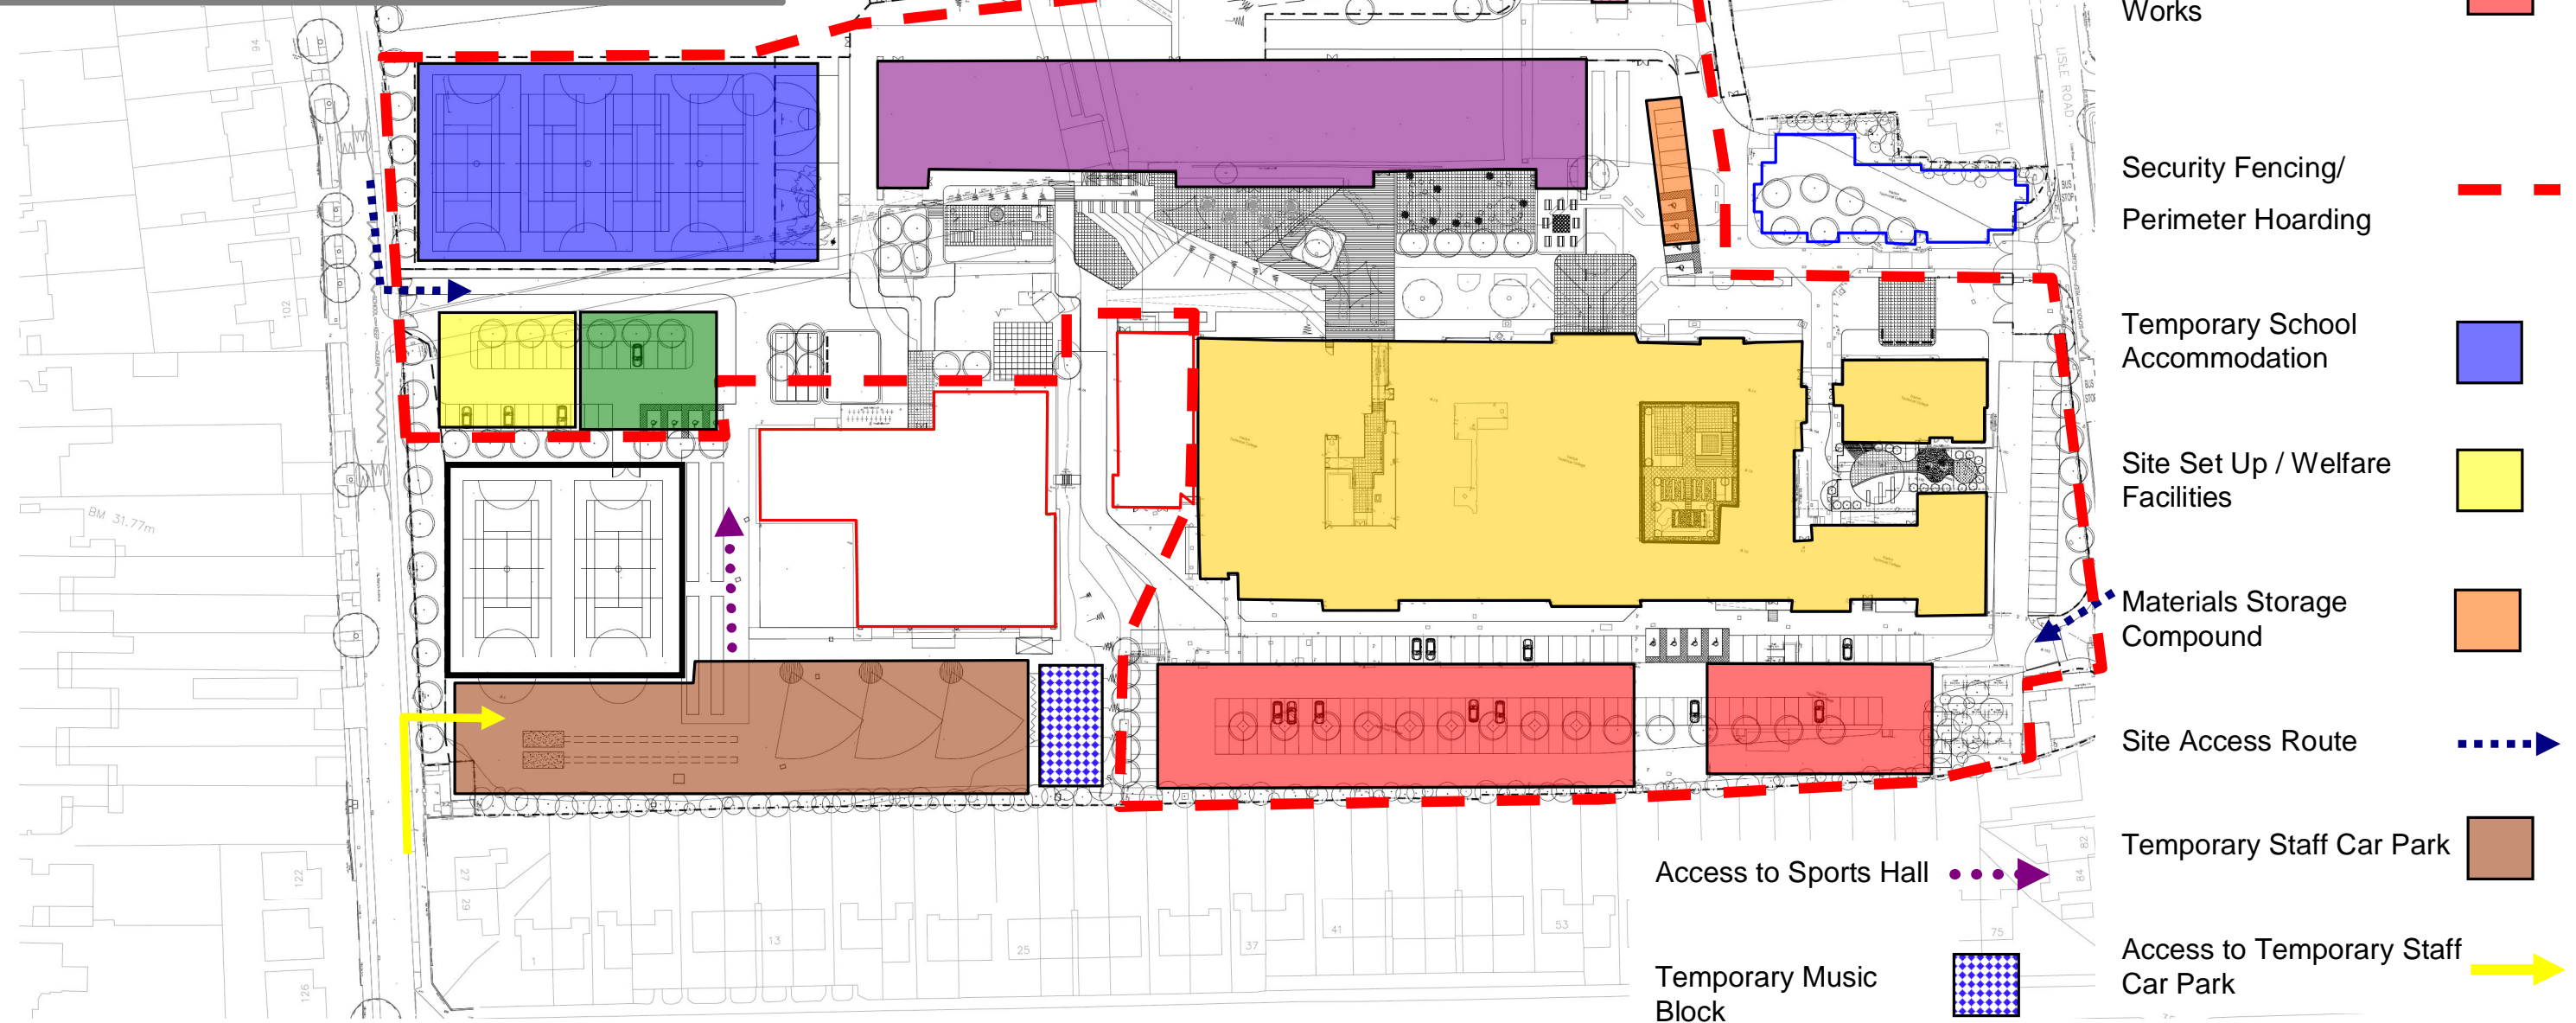

South Tyneside Council
www.southtyneside.info



Gateshead Council
www.gateshead.gov.uk


Harton Technology College

Date	28/04/09	Project	Harton Technology College
		Title	Site Layout 8: 09/08/2010 – 06/09/2010
		Drawing No.	CBN03075-SL-8
		Revision	B

Site Layout 9: 07/09/2010 – 03/05/2011

Incorporating Section 6 & 7

Section Reference	Work Content	Possession Date	Completion Date
Phase 1	New Build		
Section 1	Construct New MUGA & Temporary Staff Car Park	22/06/2009	07/09/2009
Section 2	Construction of All Weather Sports Pitch	22/06/2009	04/01/2009
Section 3	Construction of New Build Block	22/06/2009	06/09/2010
Section 4	Temporary Music Block	26/10/2009	21/09/2009
Section 5	Temporary Classroom Village	22/06/2009	06/09/2010
Phase 2	Refurbishment of existing Main Block, Demolition and External Works		
Section 6	Refurbishment of Main Block, Demolitions and External Works	09/08/2010	06/09/2011
Section 7	Refurbishment of Changing Facilities & Gyms	09/08/2010	03/05/2011
Section 8	Possession of Existing Kitchen	03/05/2011	31/10/2011
Section 9	Remove Temporary Accommodation & Car Park, Complete MUGA Area, Car Park & Bike Stands	25/07/2011	31/10/2011

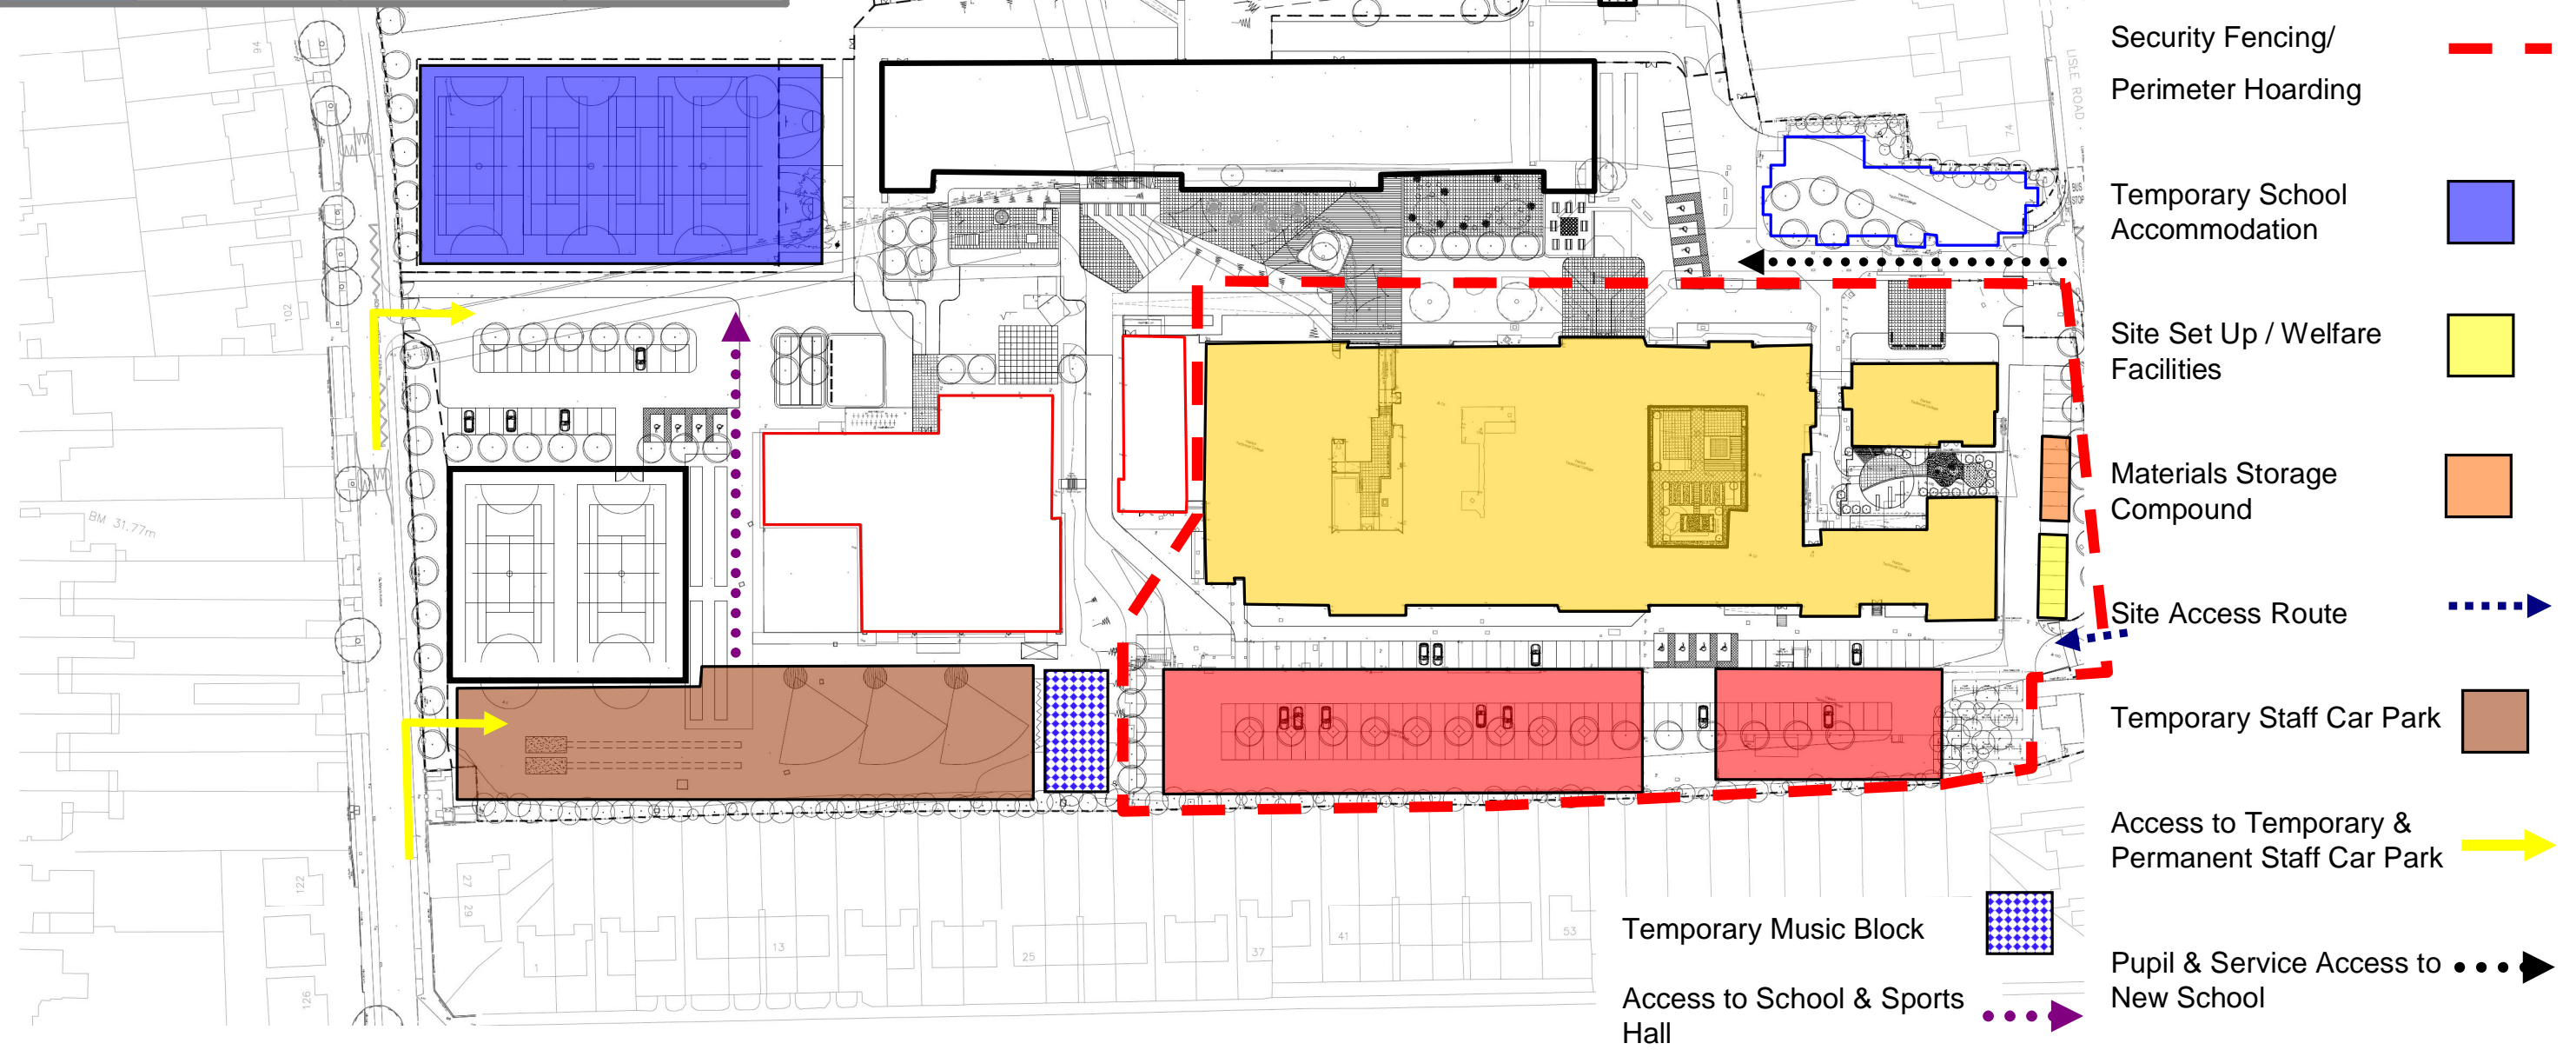

South Tyneside Council
www.southtyneside.info



Gateshead Council
www.gateshead.gov.uk


Harton Technology College

Date	28/04/09	Project	Harton Technology College
		Title	Site Layout 9: 07/09/2010 – 03/05/2011
		Drawing No.	CBN03075-SL-9
		Revision	B

Site Layout 10: 03/05/2011 – 25/07/2011

Incorporating Sections 6 & 8

Section Reference	Work Content	Possession Date	Completion Date
Phase 1	New Build		
Section 1	Construct New MUGA & Temporary Staff Car Park	22/06/2009	07/09/2009
Section 2	Construction of All Weather Sports Pitch	22/06/2009	04/01/2009
Section 3	Construction of New Build Block	22/06/2009	06/09/2010
Section 4	Temporary Music Block	26/10/2009	21/09/2009
Section 5	Temporary Classroom Village	22/06/2009	06/09/2010
Phase 2	Refurbishment of existing Main Block, Demolition and External Works		
Section 6	Refurbishment of Main Block, Demolitions and External Works	09/08/2010	06/09/2011
Section 7	Refurbishment of Changing Facilities & Gyms	09/08/2010	03/05/2011
Section 8	Possession of Existing Kitchen	03/05/2011	31/10/2011
Section 9	Remove Temporary Accommodation & Car Park, Complete MUGA Area, Car Park & Bike Stands	25/07/2011	31/10/2011

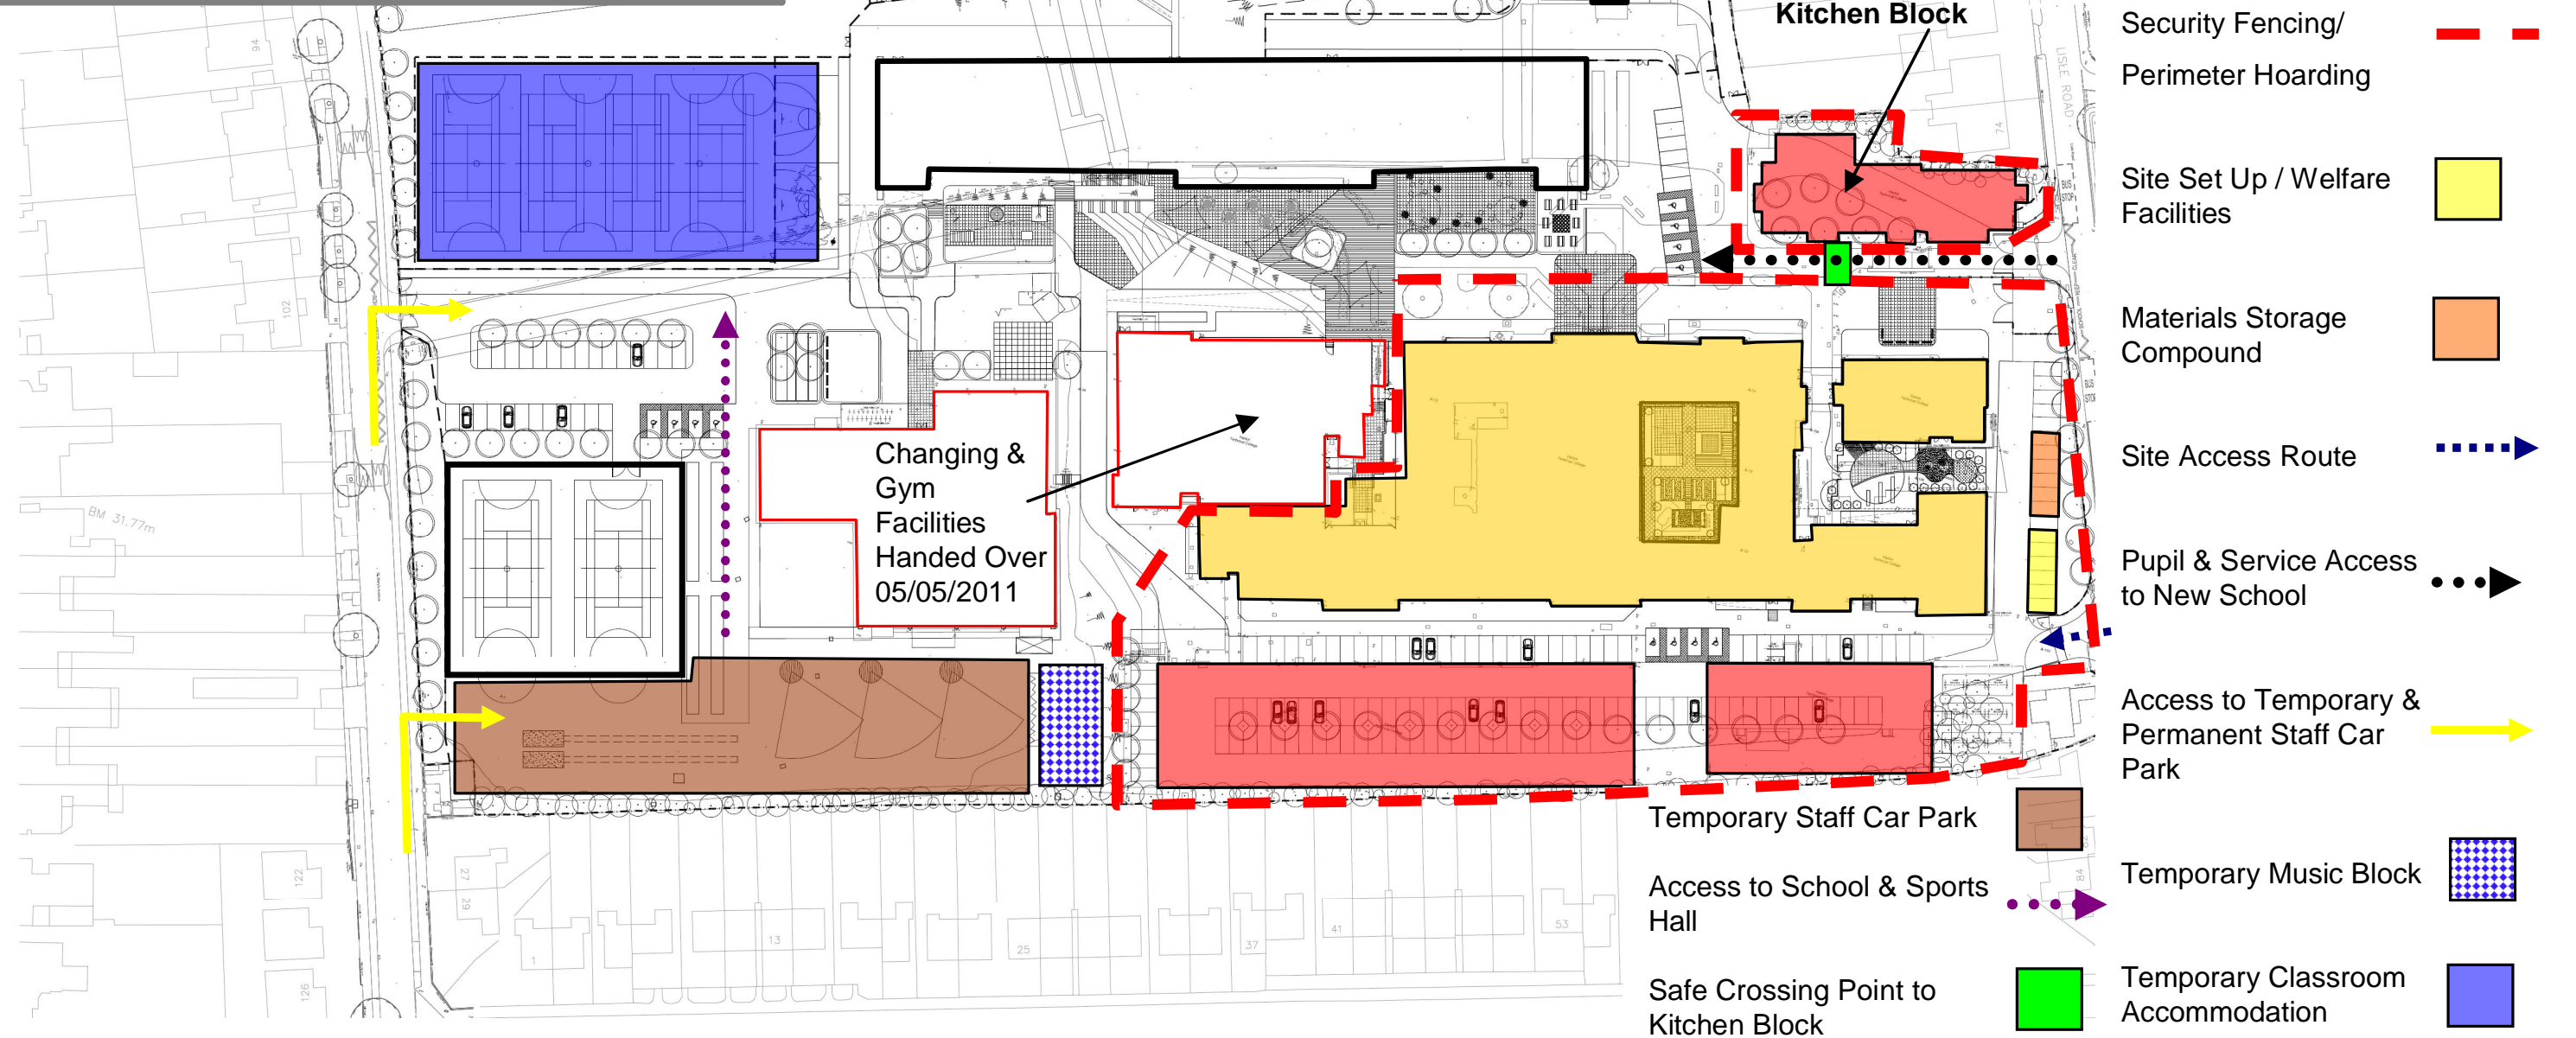

South Tyneside Council
www.southtyneside.info



Gateshead Council
www.gateshead.gov.uk


Harton Technology College

Date	28/04/09	Project	Harton Technology College
Title	Site Layout 10: 03/05/2011 – 25/07/2011	Revision	B
Drawing No.	CBN03075-SL-10		

Site Layout 11: 25/07/2011 – 06/09/2011

Incorporating Section 6, 8 & 9

Section Reference	Work Content	Possession Date	Completion Date
Phase 1	New Build		
Section 1	Construct New MUGA & Temporary Staff Car Park	22/06/2009	07/09/2009
Section 2	Construction of All Weather Sports Pitch	22/06/2009	04/01/2009
Section 3	Construction of New Build Block	22/06/2009	06/09/2010
Section 4	Temporary Music Block	26/10/2009	21/09/2009
Section 5	Temporary Classroom Village	22/06/2009	06/09/2010
Phase 2	Refurbishment of existing Main Block, Demolition and External Works		
Section 6	Refurbishment of Main Block, Demolitions and External Works	09/08/2010	06/09/2011
Section 7	Refurbishment of Changing Facilities & Gyms	09/08/2010	03/05/2011
Section 8	Possession of Existing Kitchen	03/05/2011	31/10/2011
Section 9	Remove Temporary Accommodation & Car Park, Complete MUGA Area, Car Park & Bike Stands	25/07/2011	31/10/2011

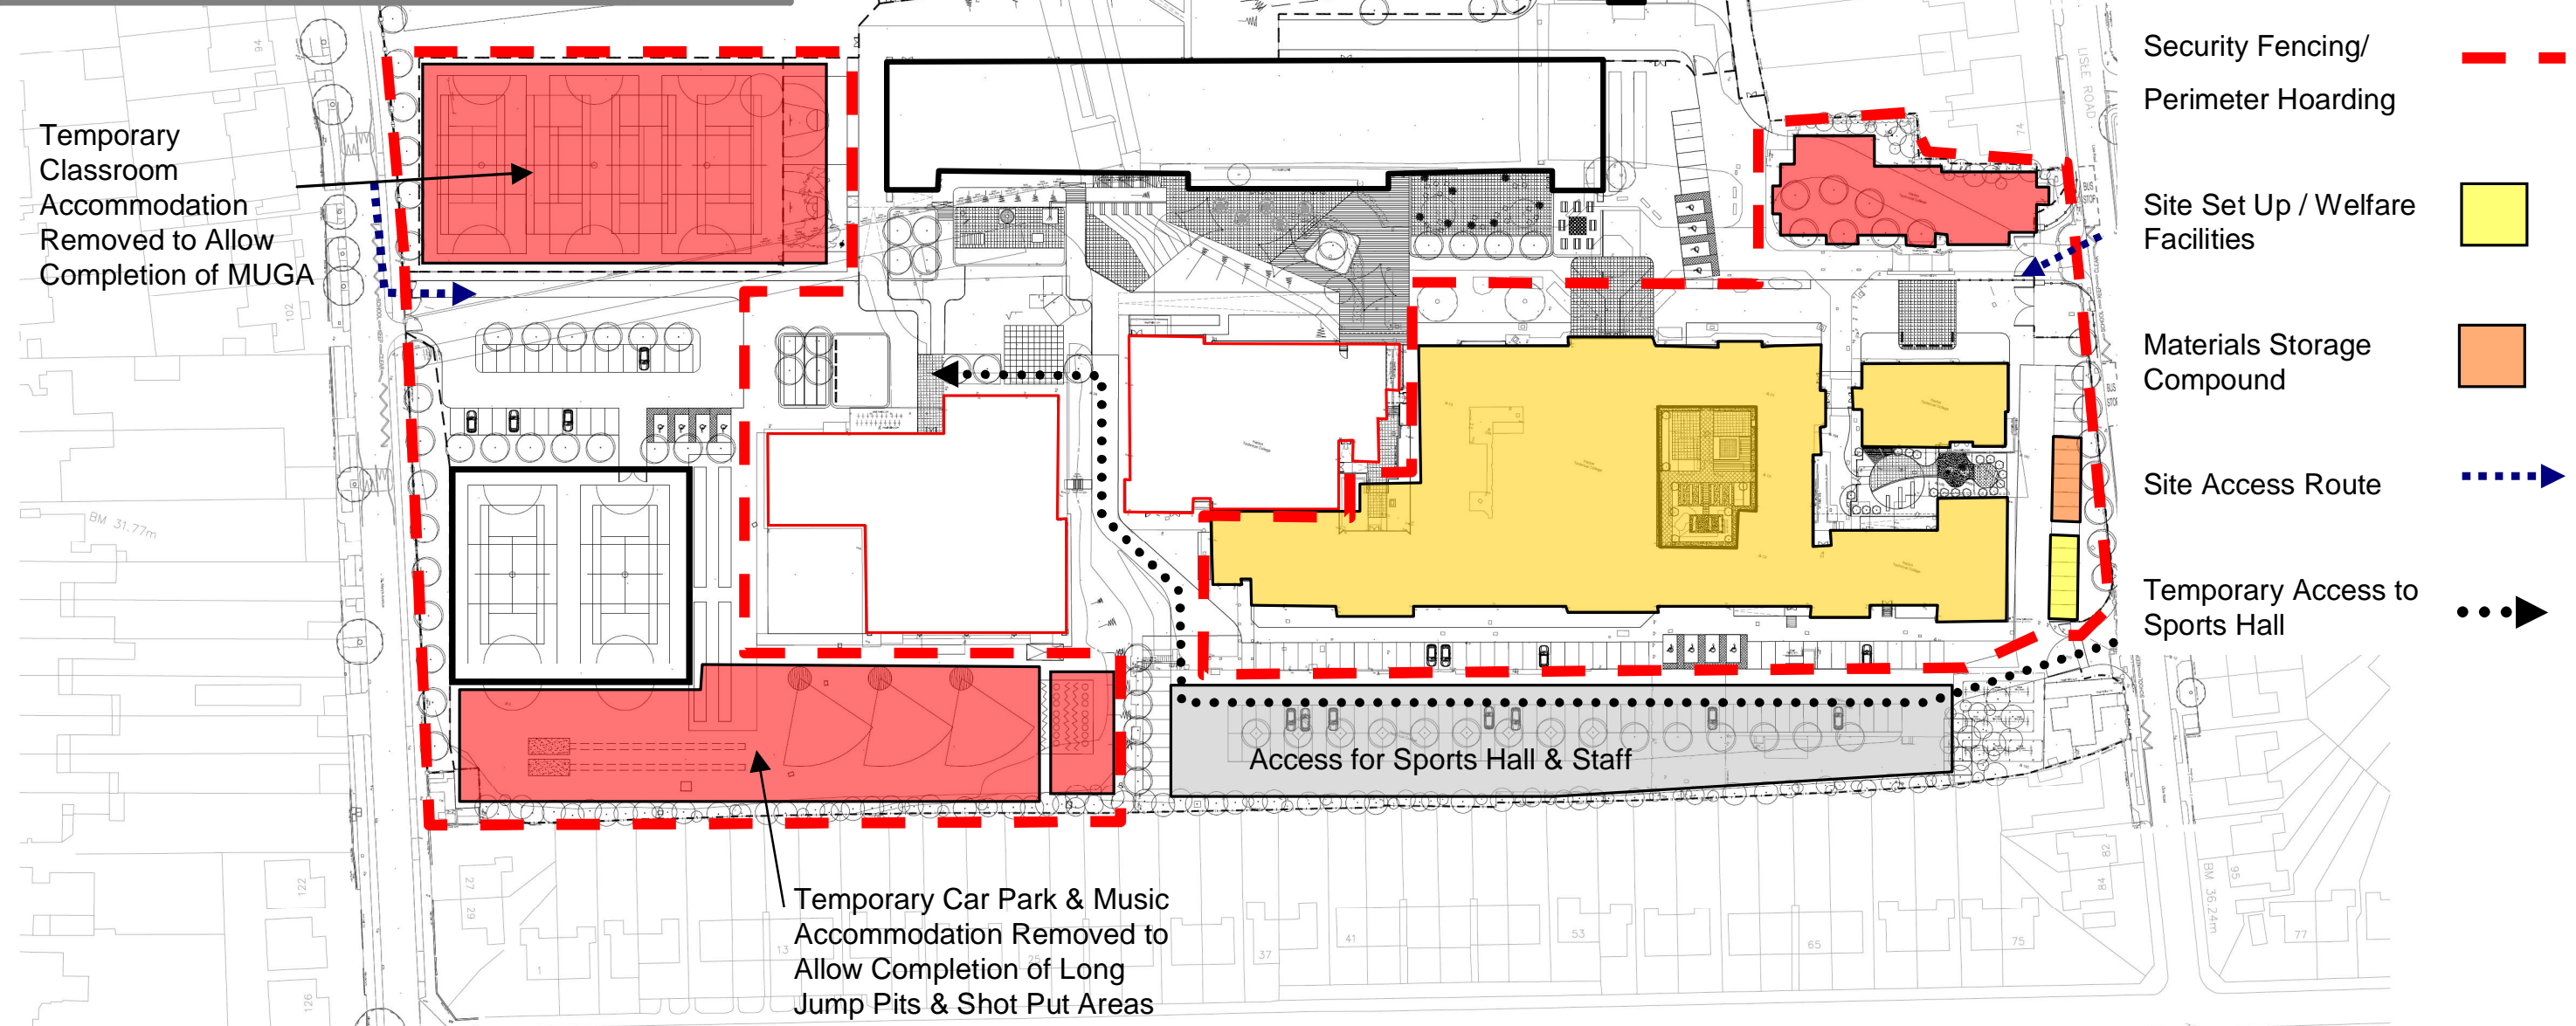

Phase 2 –

Refurbish Existing Block

Demolition & External Works

Security Fencing/
Perimeter Hoarding

Site Set Up / Welfare Facilities

Materials Storage Compound

Site Access Route


Temporary Access to Sports Hall

Date	Project	
28/04/09	Harton Technology College	
	Title	
	Site Layout 11: 25/07/2011 - 06/09/2011	
	Drawing No.	Revision
	CBN03075-SL-11	B

Site Layout 12: 07/09/2011 – 31/10/2011

Incorporating Section 9

Section Reference	Work Content	Possession Date	Completion Date
Phase 1	New Build		
Section 1	Construct New MUGA & Temporary Staff Car Park	22/06/2009	07/09/2009
Section 2	Construction of All Weather Sports Pitch	22/06/2009	04/01/2009
Section 3	Construction of New Build Block	22/06/2009	06/09/2010
Section 4	Temporary Music Block	26/10/2009	21/09/2009
Section 5	Temporary Classroom Village	22/06/2009	06/09/2010
Phase 2	Refurbishment of existing Main Block, Demolition and External Works		
Section 6	Refurbishment of Main Block, Demolitions and External Works	09/08/2010	06/09/2011
Section 7	Refurbishment of Changing Facilities & Gyms	09/08/2010	03/05/2011
Section 8	Possession of Existing Kitchen	03/05/2011	31/10/2011
Section 9	Remove Temporary Accommodation & Car Park, Complete MUGA Area, Car Park & Bike Stands	25/07/2011	31/10/2011

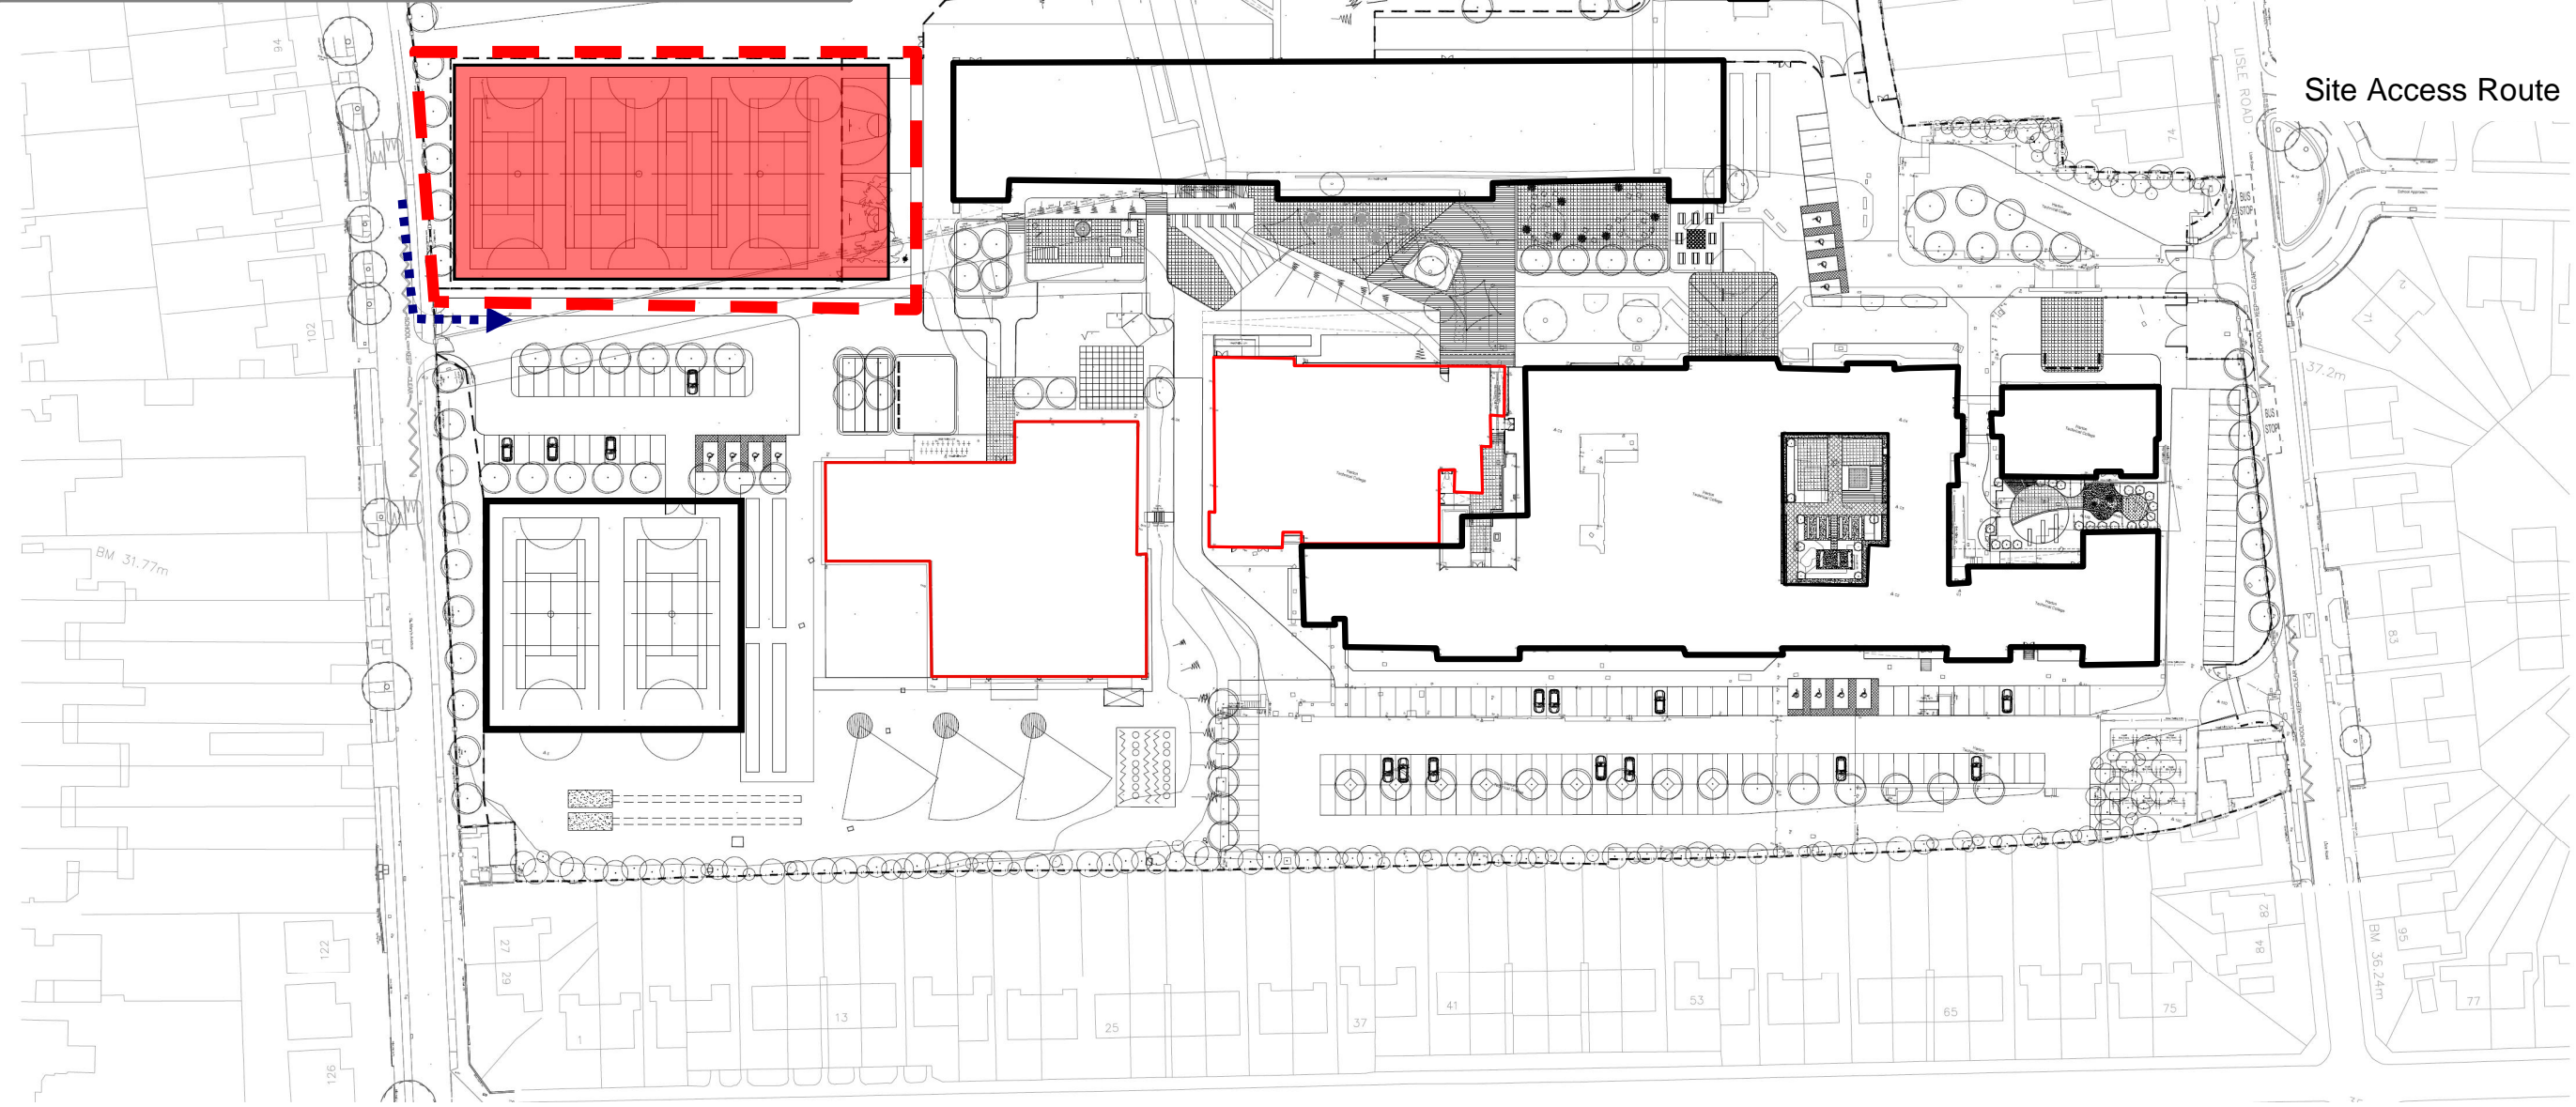

Phase 2 –

Demolition & External Works



Security Fencing/
Perimeter Hoarding



Site Access Route



South Tyneside Council
www.southtyneside.info



Gateshead Council
www.gateshead.gov.uk

Harton Technology College

Date	28/04/09	Project	Harton Technology College
		Title	Site Layout 12: 07/09/2011 - 31/10/2011
		Drawing No.	CBN03075-SL-12
		Revision	B